


schaal 1:10

Bestaande afstand	-85.77	-84.04	-82.87	-76.59	-73.06	-70.31	-60.47	-58.54	-52.37	-48.54	-43.93 -43.52	-36.64 -35.78	-30.68 -30.28 -29.50	-24.16 -23.75 -23.05	0.00	189	8.17	13.16
Bestaande hoogte	-2.11	-2.07	-1.85	-1.70	-1.68	-1.23	-1.40	-1.70	-1.70	-1.71	-1.22 -0.68	-0.70 -1.18	-1.16 -1.32 -1.26	-1.60 -1.82 -1.59	-1.55	-1.60	-1.57	-1.16

Dwarsprofiel 1  
Schaal 1:200

Coördinaten hoekpunten gebouw:		
NR	X-value	Y-value
1	127275,909	470745,507
2	127286,748	470762,984
3	127289,357	470755,386
4	127267,348	470747,829
5	127264,739	470755,428

Legenda:

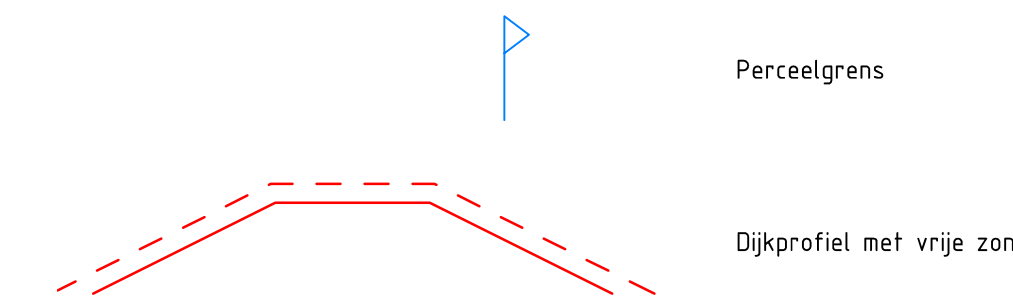

<div><div>STEDIN</div><div>Netbeheer B.V.</div></div>	2.0	30-10-2019	BB	RvD	PPN toegevoegd	
	1.0	11-09-2019	BB	RvD	Definitief ontwerp	
	Wijz.	Datum:	Gal:	Gez.	Projectnr/Omschrijving	
Formaat: 420x1670						
Schaal: 1500 1200						
Aantal bladen: 1						
Volgend blad:						
Stedin Vinkeveen					Tek. soort: Plattegrond	
10KV Schakelstation					Status: DEFINITIEF	
Situatie met dwarsprofiel					Tek. nr: S069-UAB01-002	
					Bladnr:	