




D-01

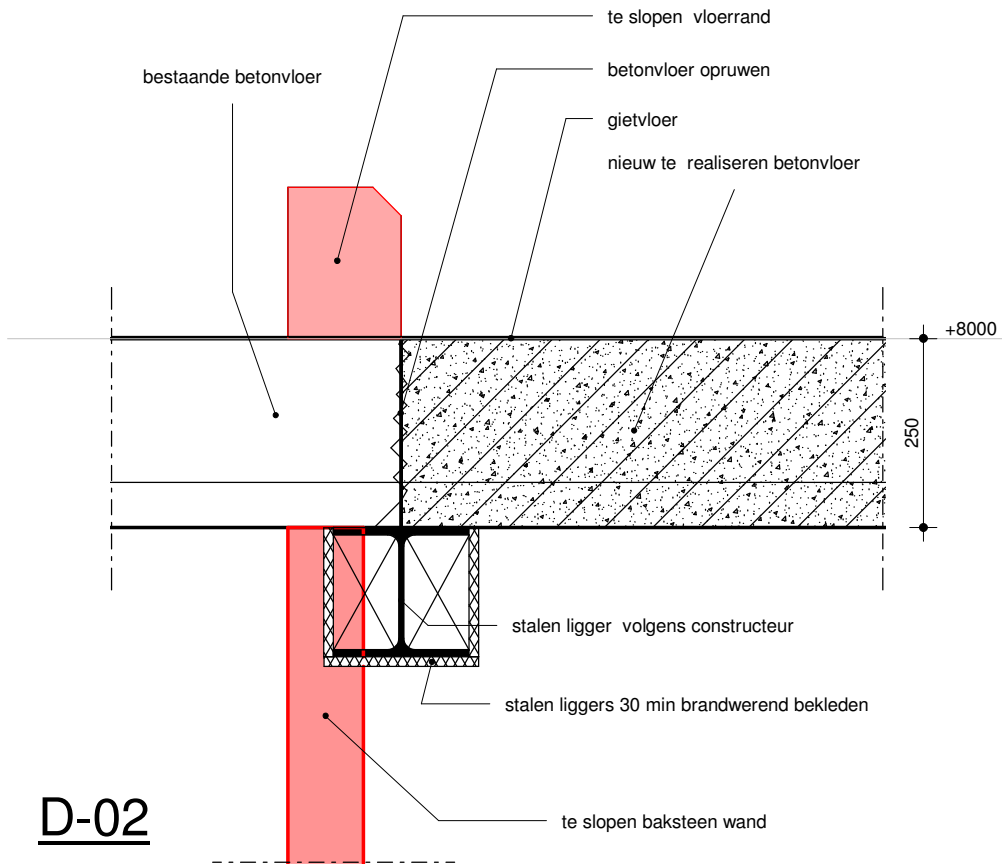


D-02

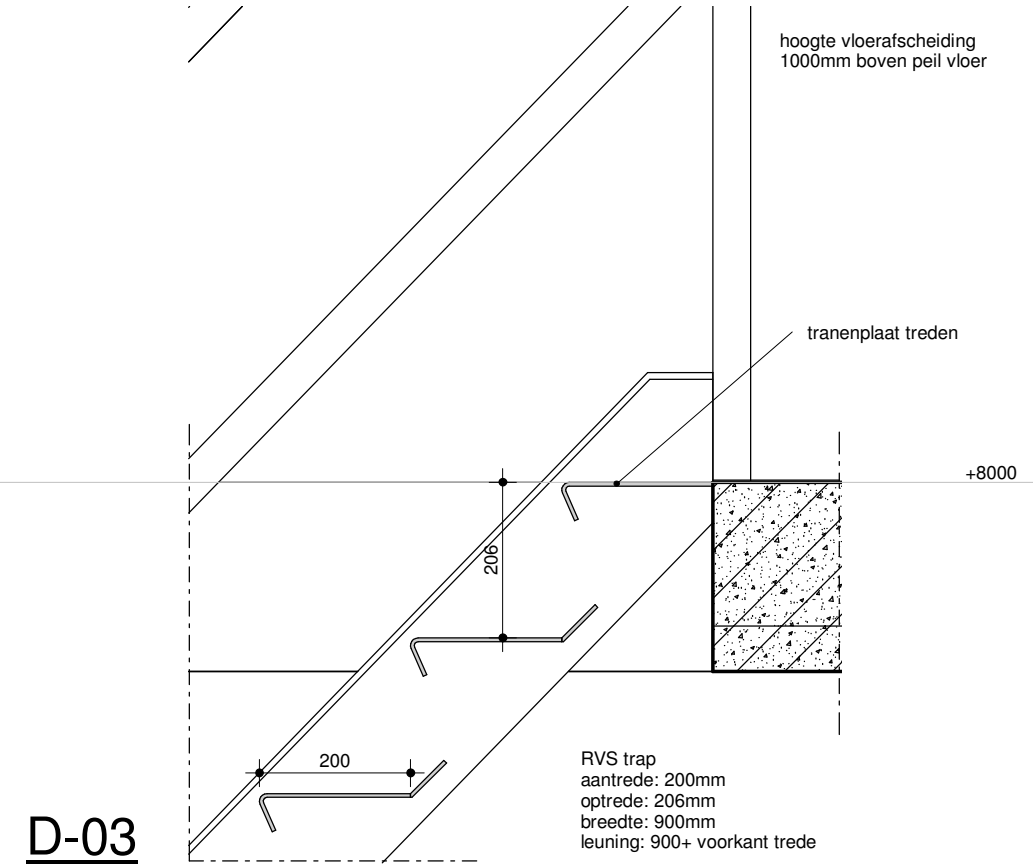


D-03

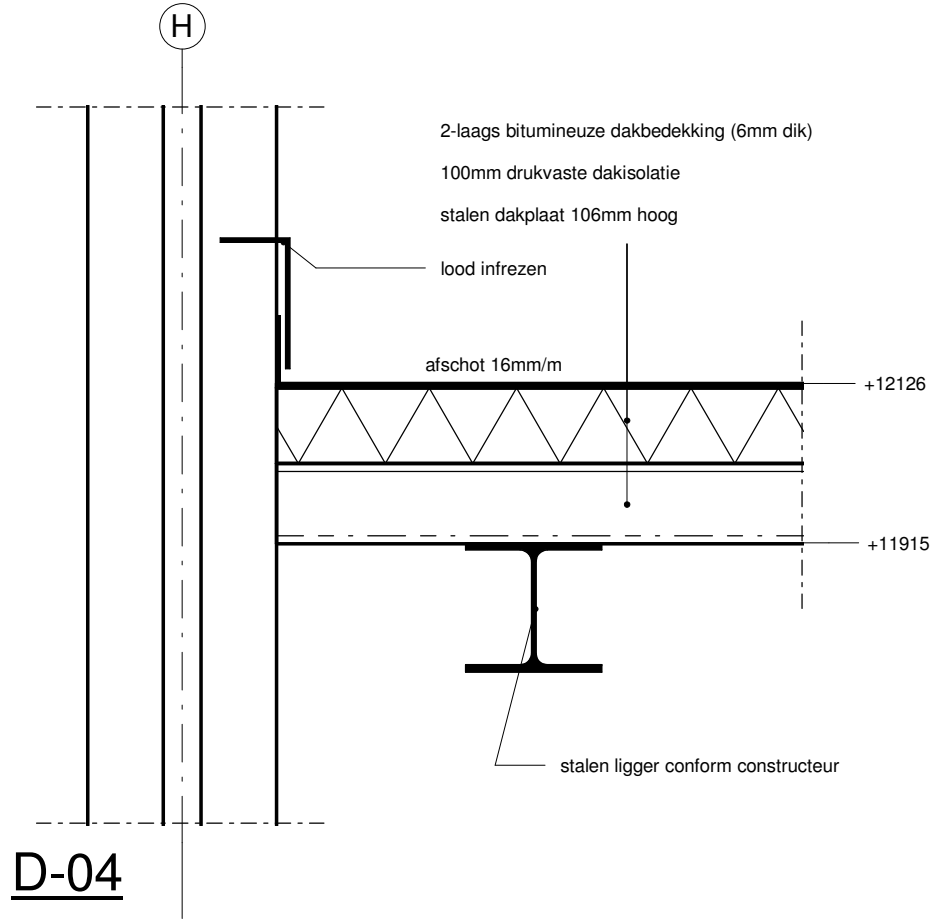

D-04

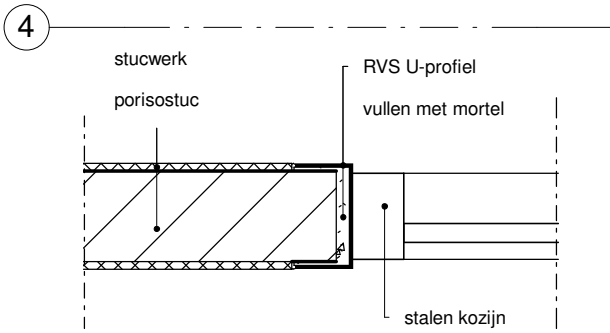


D-05

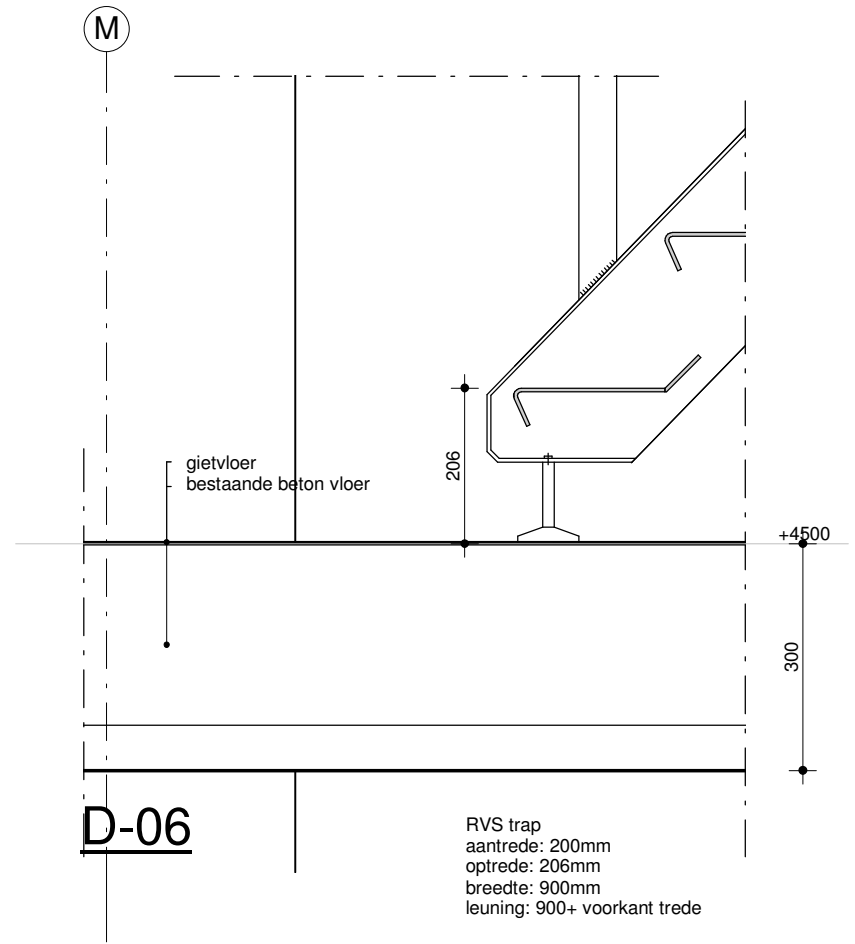

D-06

RENVOOI FASES			
te slopen	bestaand	nieuwe wand/vloer/component	

Project:	SAS ruimten naar Luwa, NIRO en Egron	29-03-2016	R. Plass	M.W.
		13-04-2016	R. Plass	M.W.
Titel:	details			
Location:	Nestlé Nunspeet			
Drawing number:		rev	date	drawn
 Nestlé Good Food, Good Life		Am. proj.	Scale: 1 : 10	
		Proj.number.: 15_081	Sheet	Size:
		Ordernr: OA-21-5		A2