



ca. 14400

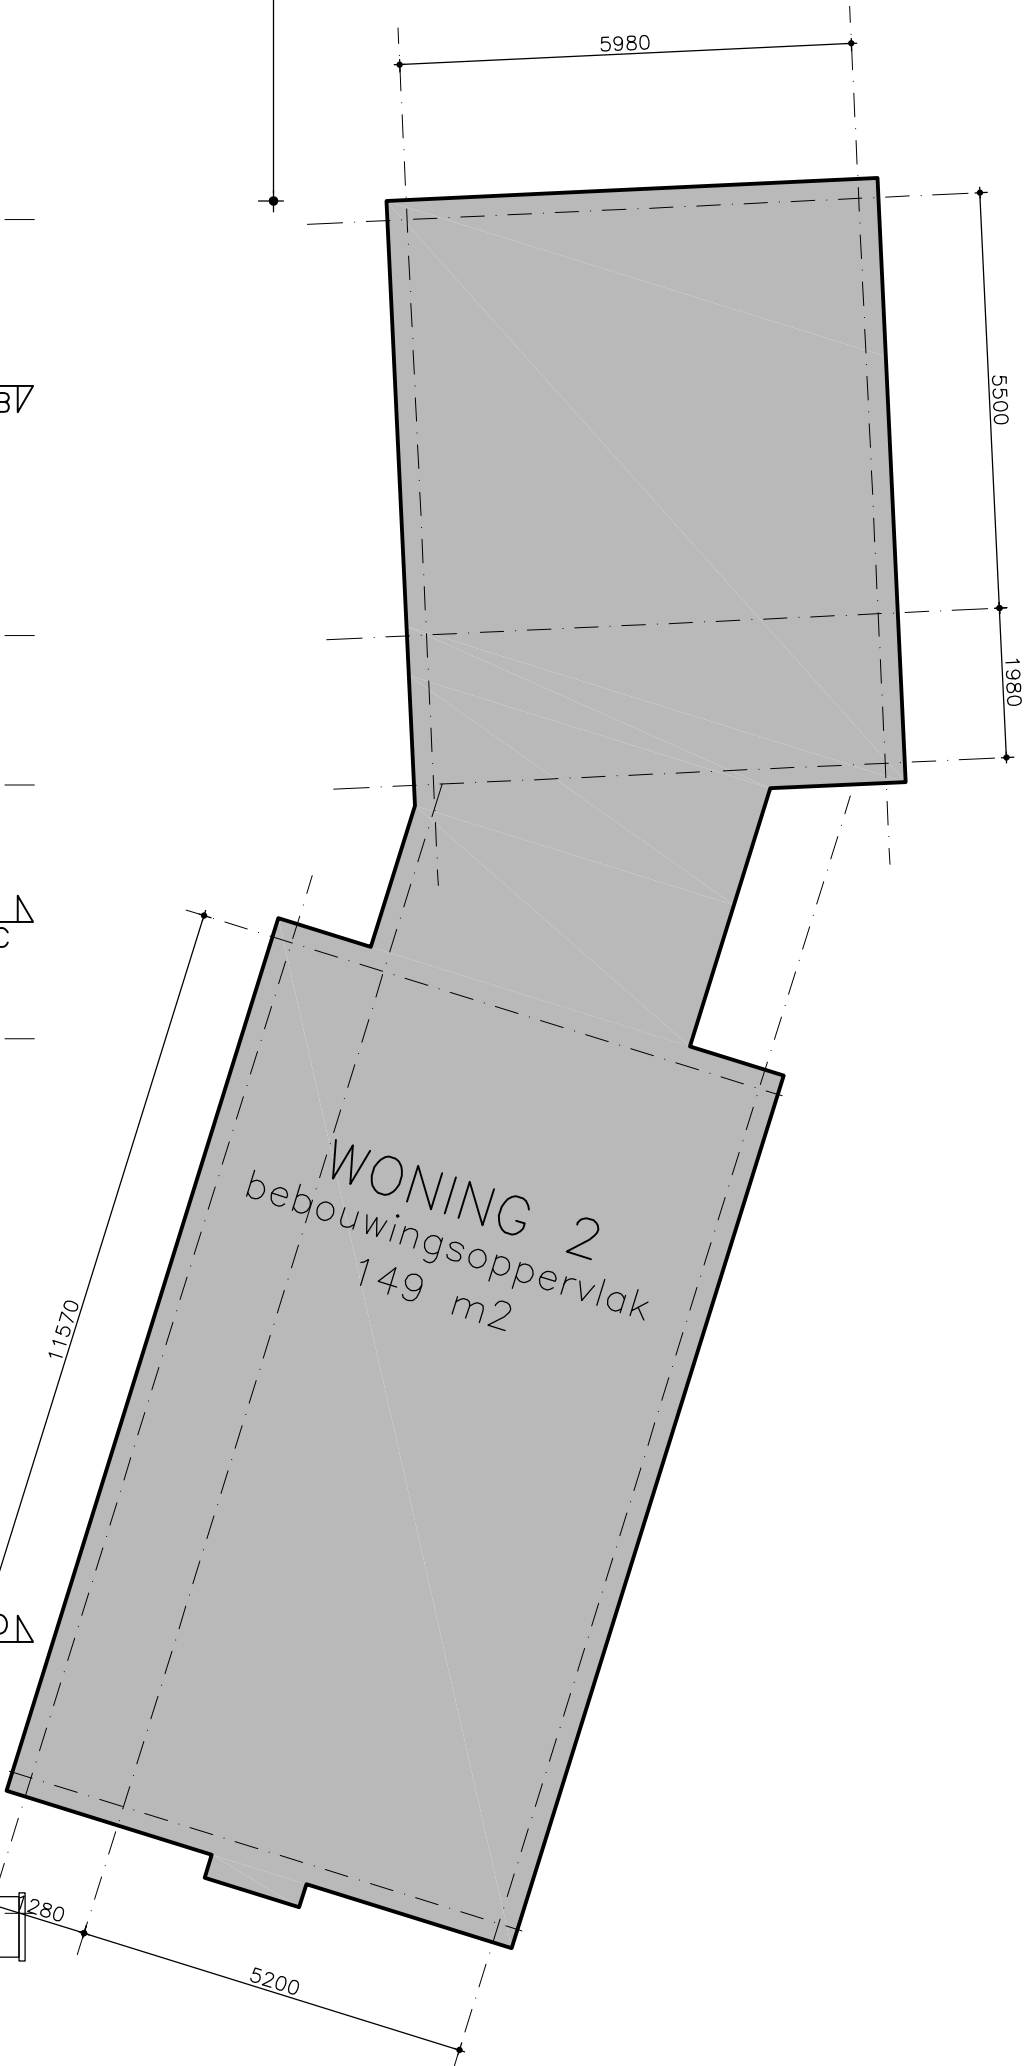

KERNZONE
41000

BESCHERMINGSZONE
35540

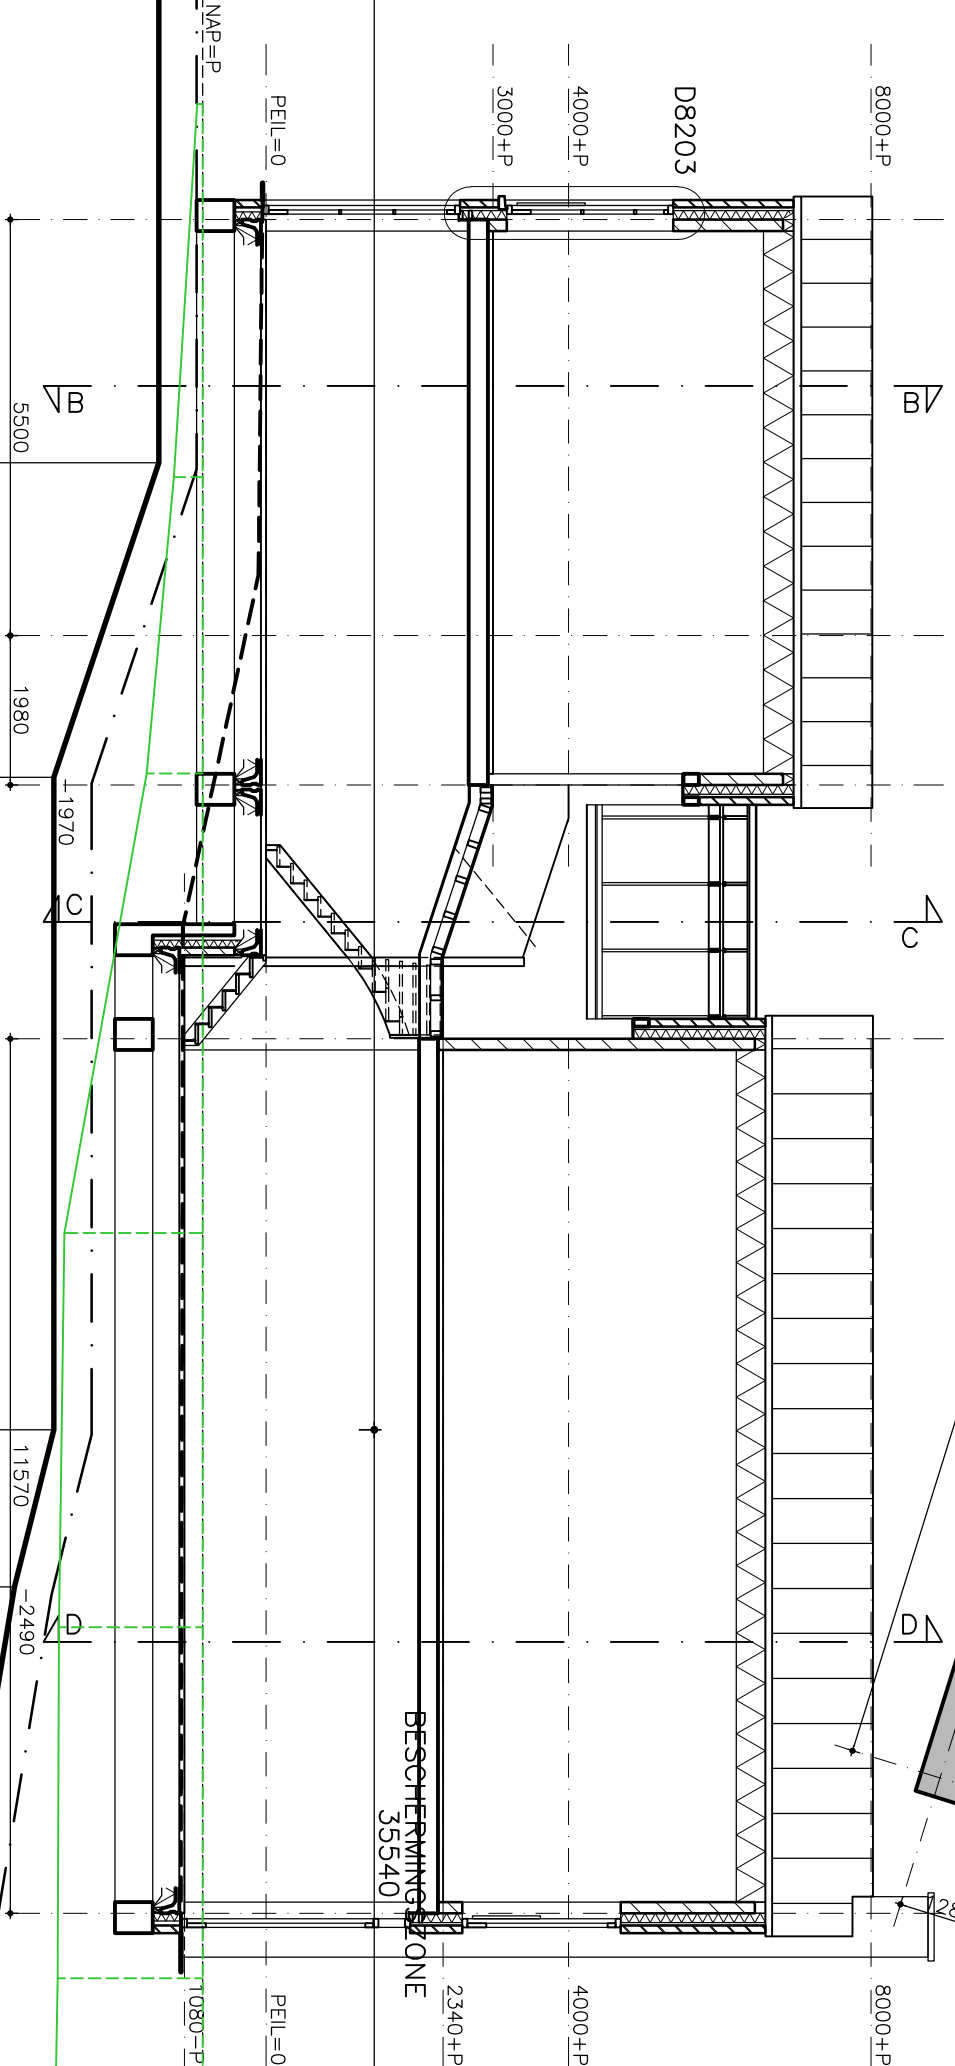

DOORSNEDENA