


MV/Bodem	-6.44	-6.44	-6.42	-6.43	-6.37	-6.32	-6.87	-7.01	-7.13	-7.43	-7.53	-6.37	-6.27	-6.35	-6.36	-6.41	-6.37
Afstand	0.00	1.86	3.38	4.66	5.69	6.46	7.08	7.33	8.11	8.67	9.70	10.03	10.56	11.92	12.60	13.96	15.44


VOORAANZICHT 3 (overstortput)
Schaal 1:100

Detail schotbalk met kwelaflaat - opening
Schaal 1:20 (mm)

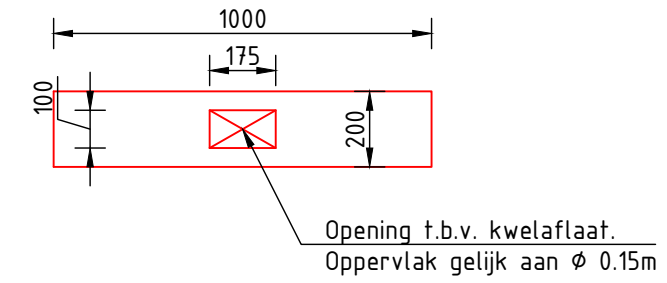

LEGENDA

	Bestaande situatie
	Ontwerp
	Aanbrengen klei erosieklasse 2
	Aanbrengen veen

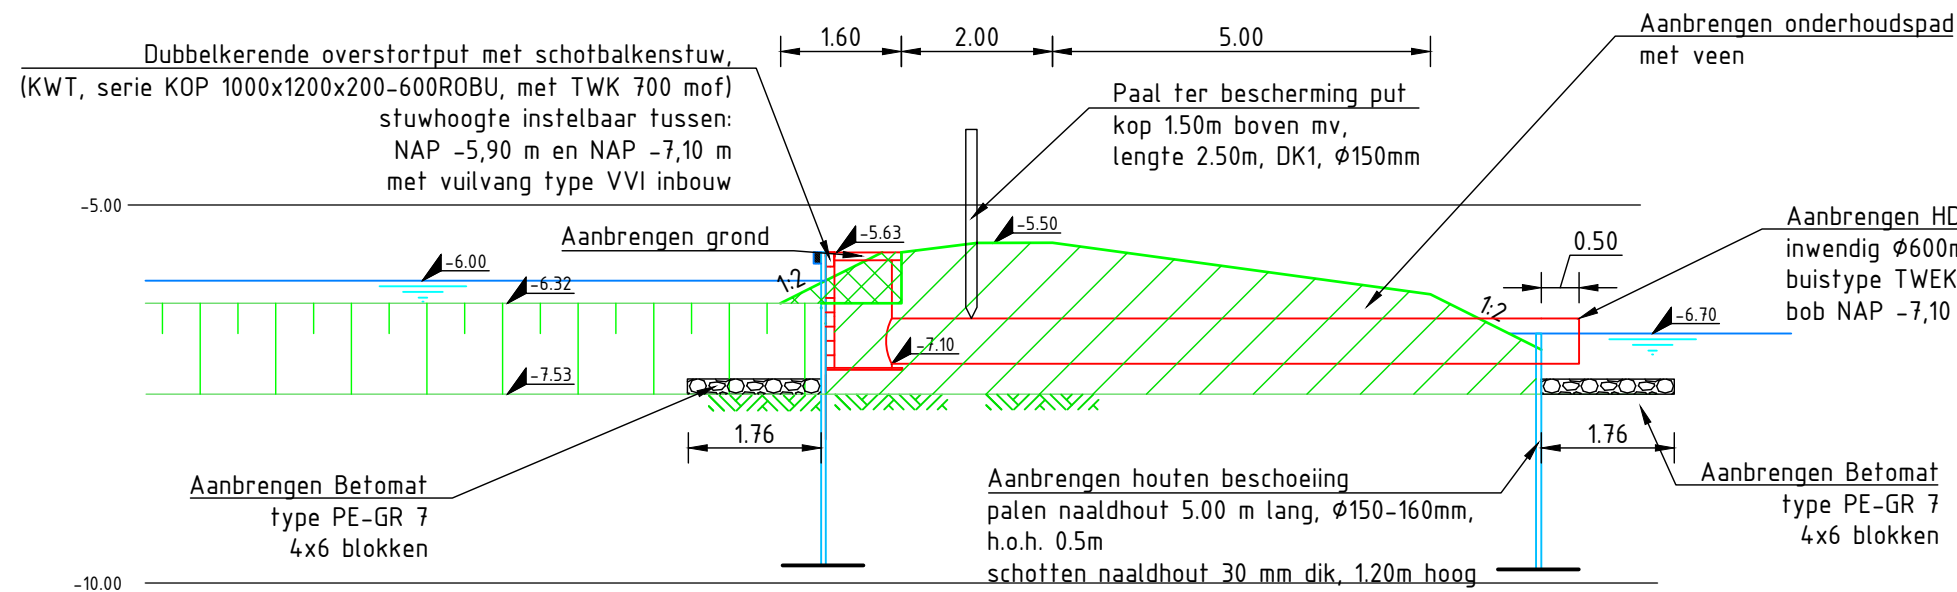

DWARSPROFIEL DWP-3A
Schaal 1:100

Maatvoering in meters
Hoogtemaatvoering in meters t.o.v. NAP

Wijziging	Datum	Nr.
Project: Inrichting Iisdoddenveld Marickenland		
Onderdeel: Ontwerp overstortput	Lekkijk 15 4121 KG Everdingen t: 0347 745 800 w: www.bwz-ingenieurs.nl	
Opdrachtgever: 	Datum: 04-07-2019	Tekenaar: E. van Mameren
	Schaal: 1:100 - 1:20	Projectleider: J. Bongers
	Formaat: A3	Wijziging:
	Fase: -	Tekeningnummer: 045-19-BWZ-902
	Status: Definitief	