



Bylage 4

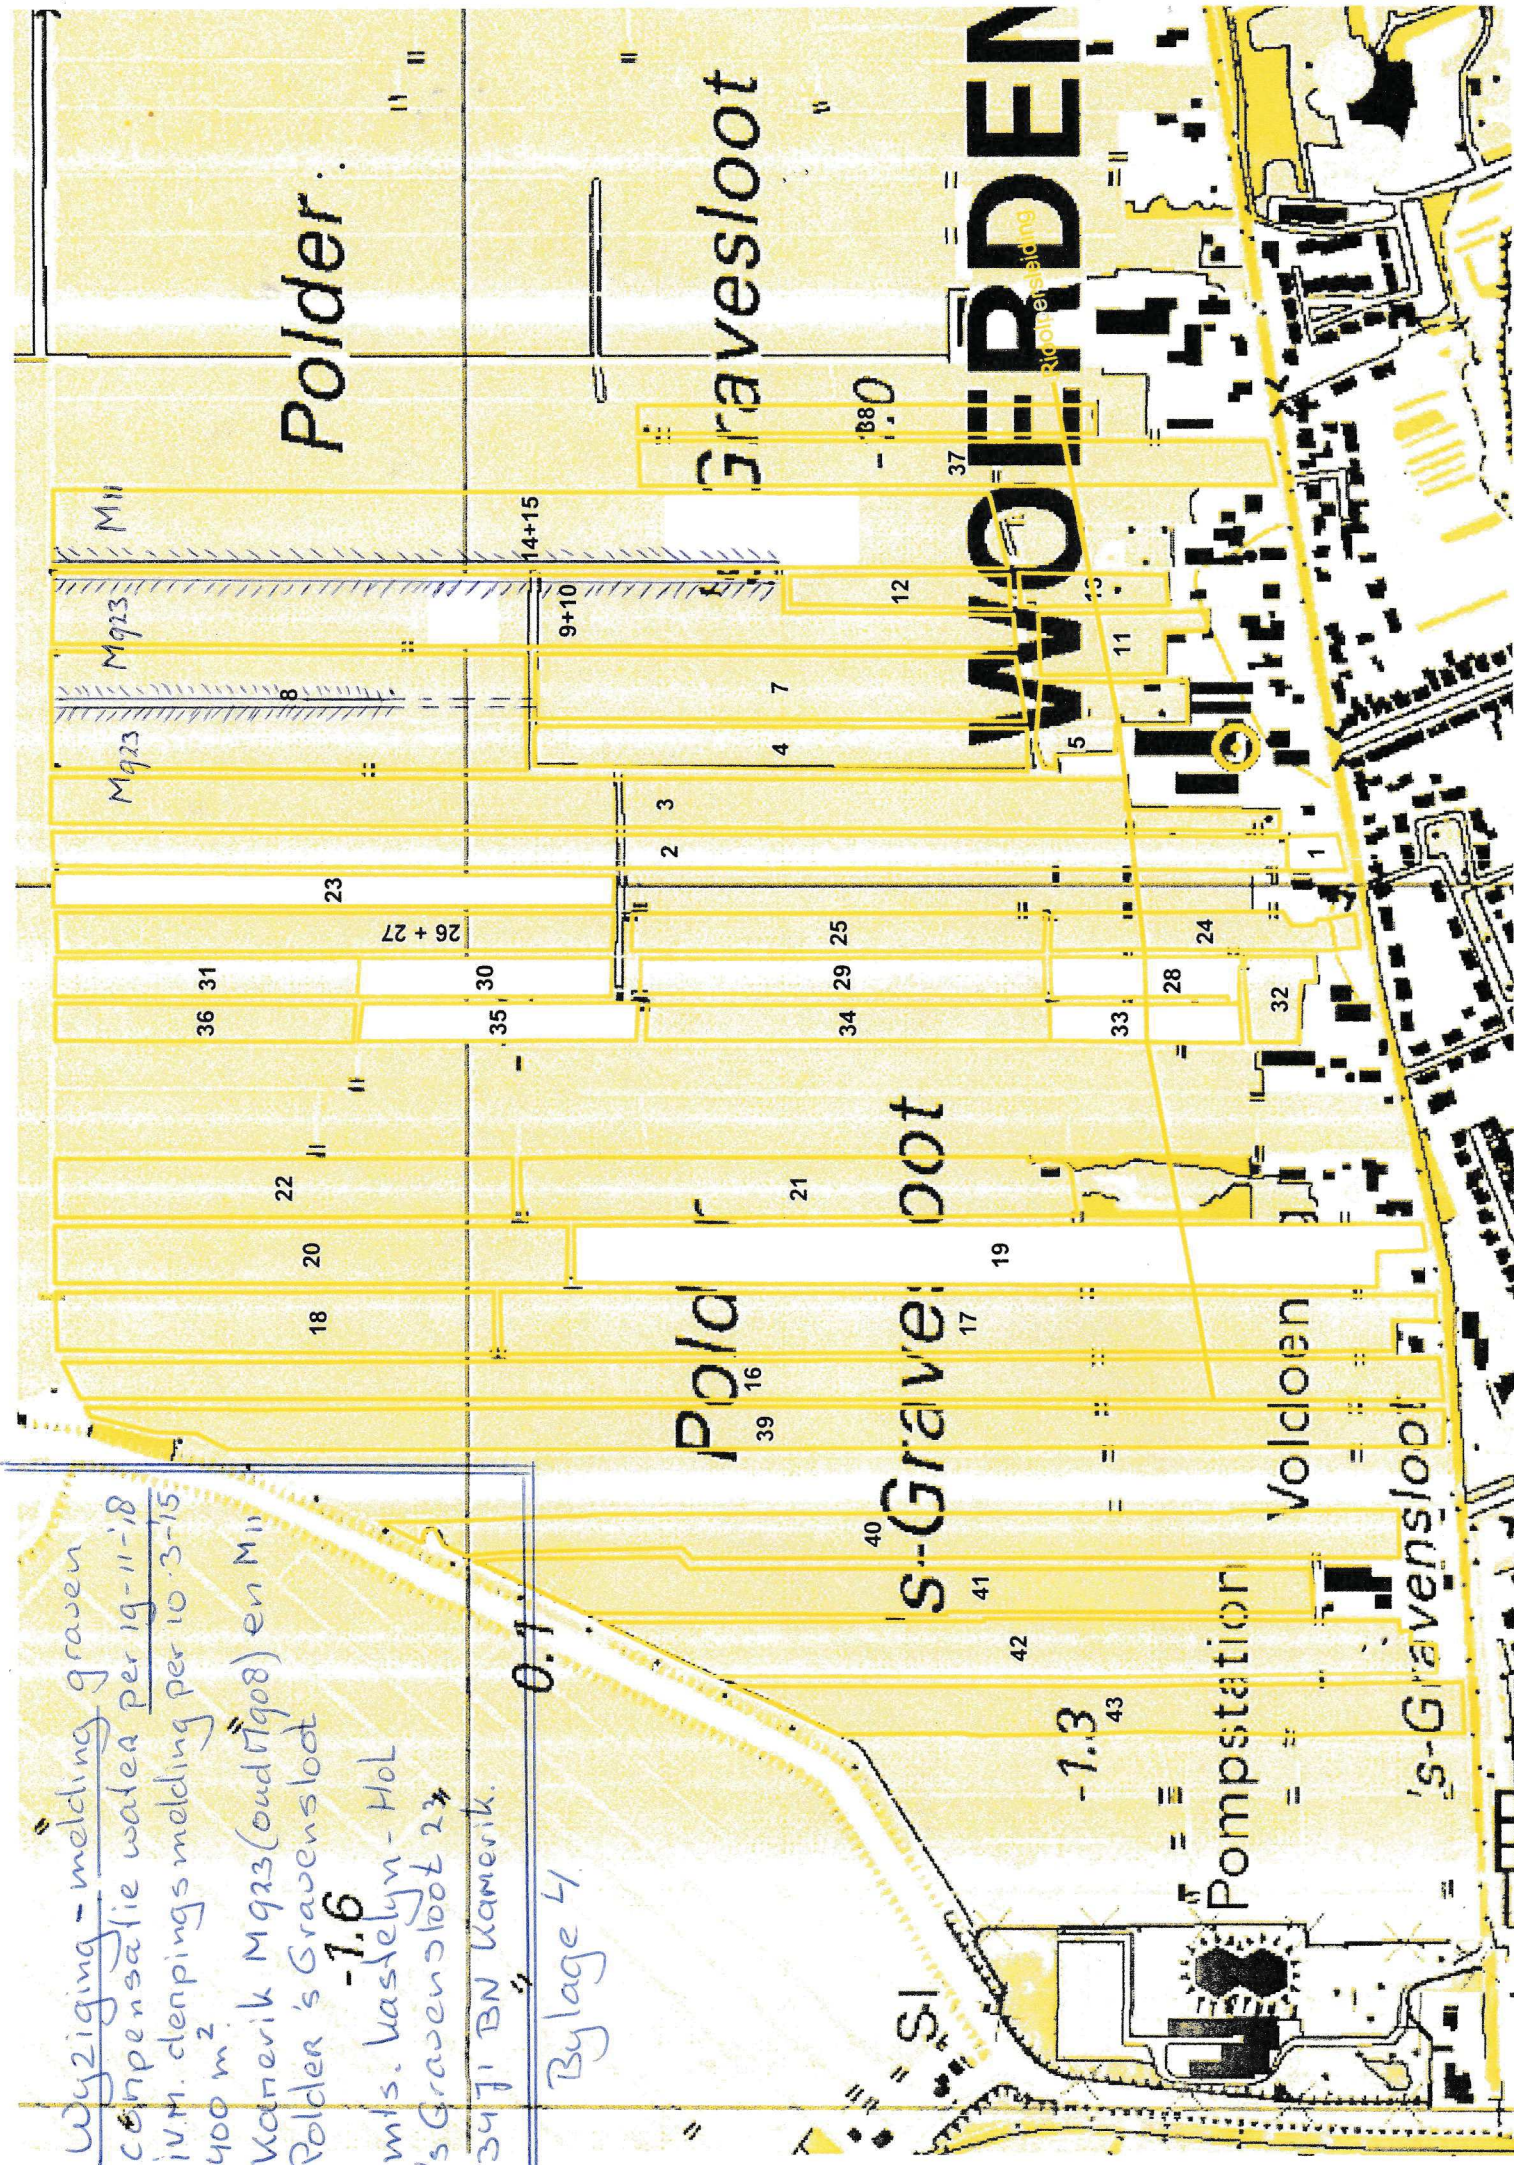

Bylage 3 compensatie

Dwarsdoorsnede:

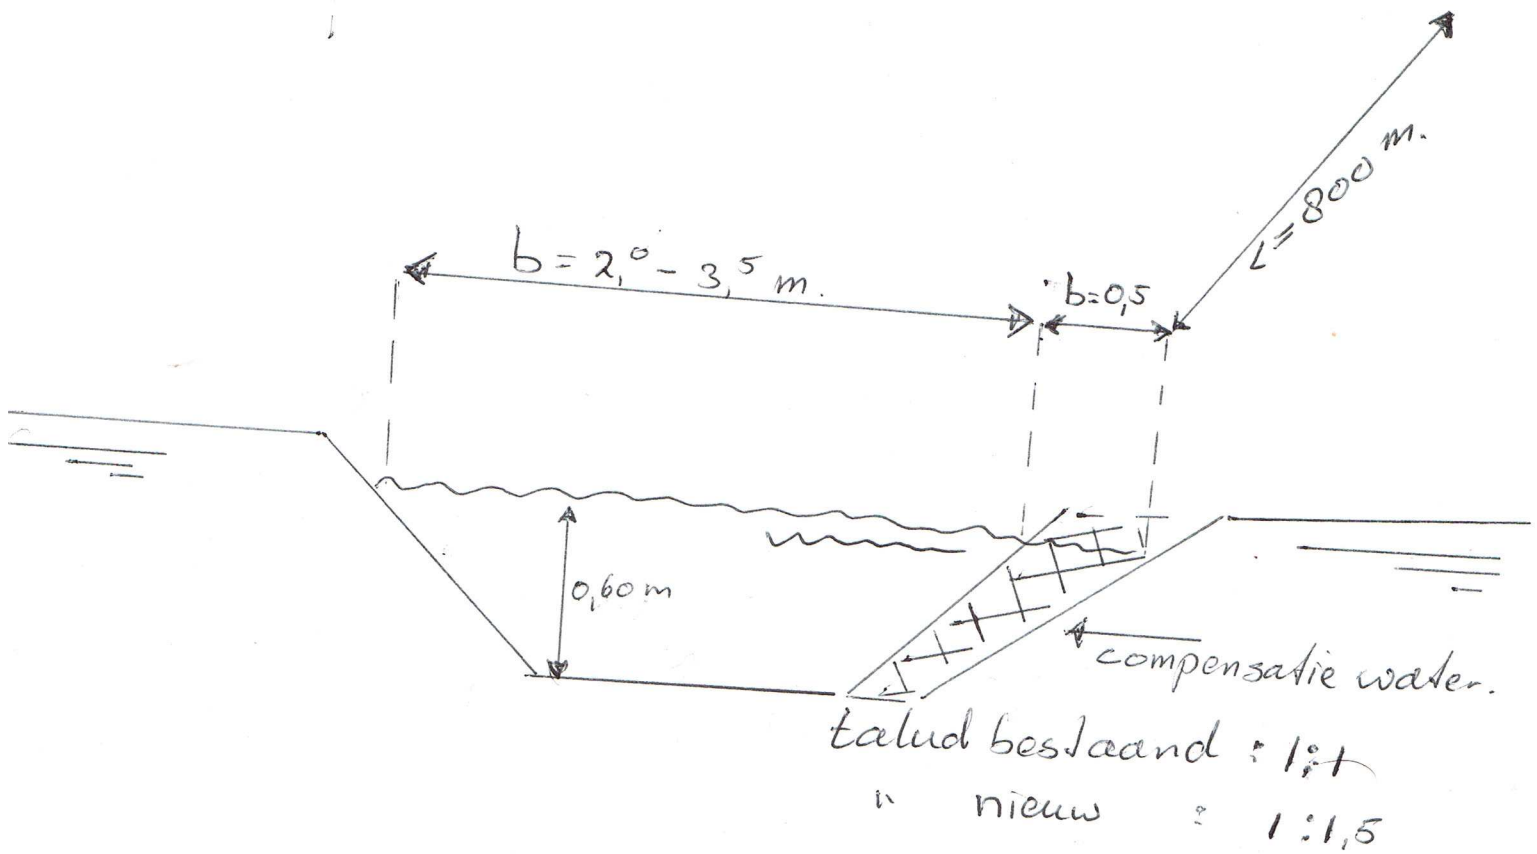

Ondergrond : klei op ween.

opp. te graven / compenseren :

$$\text{opp.} = 0,5 \times 800 \text{ m}^2 = 400 \text{ m}^2$$