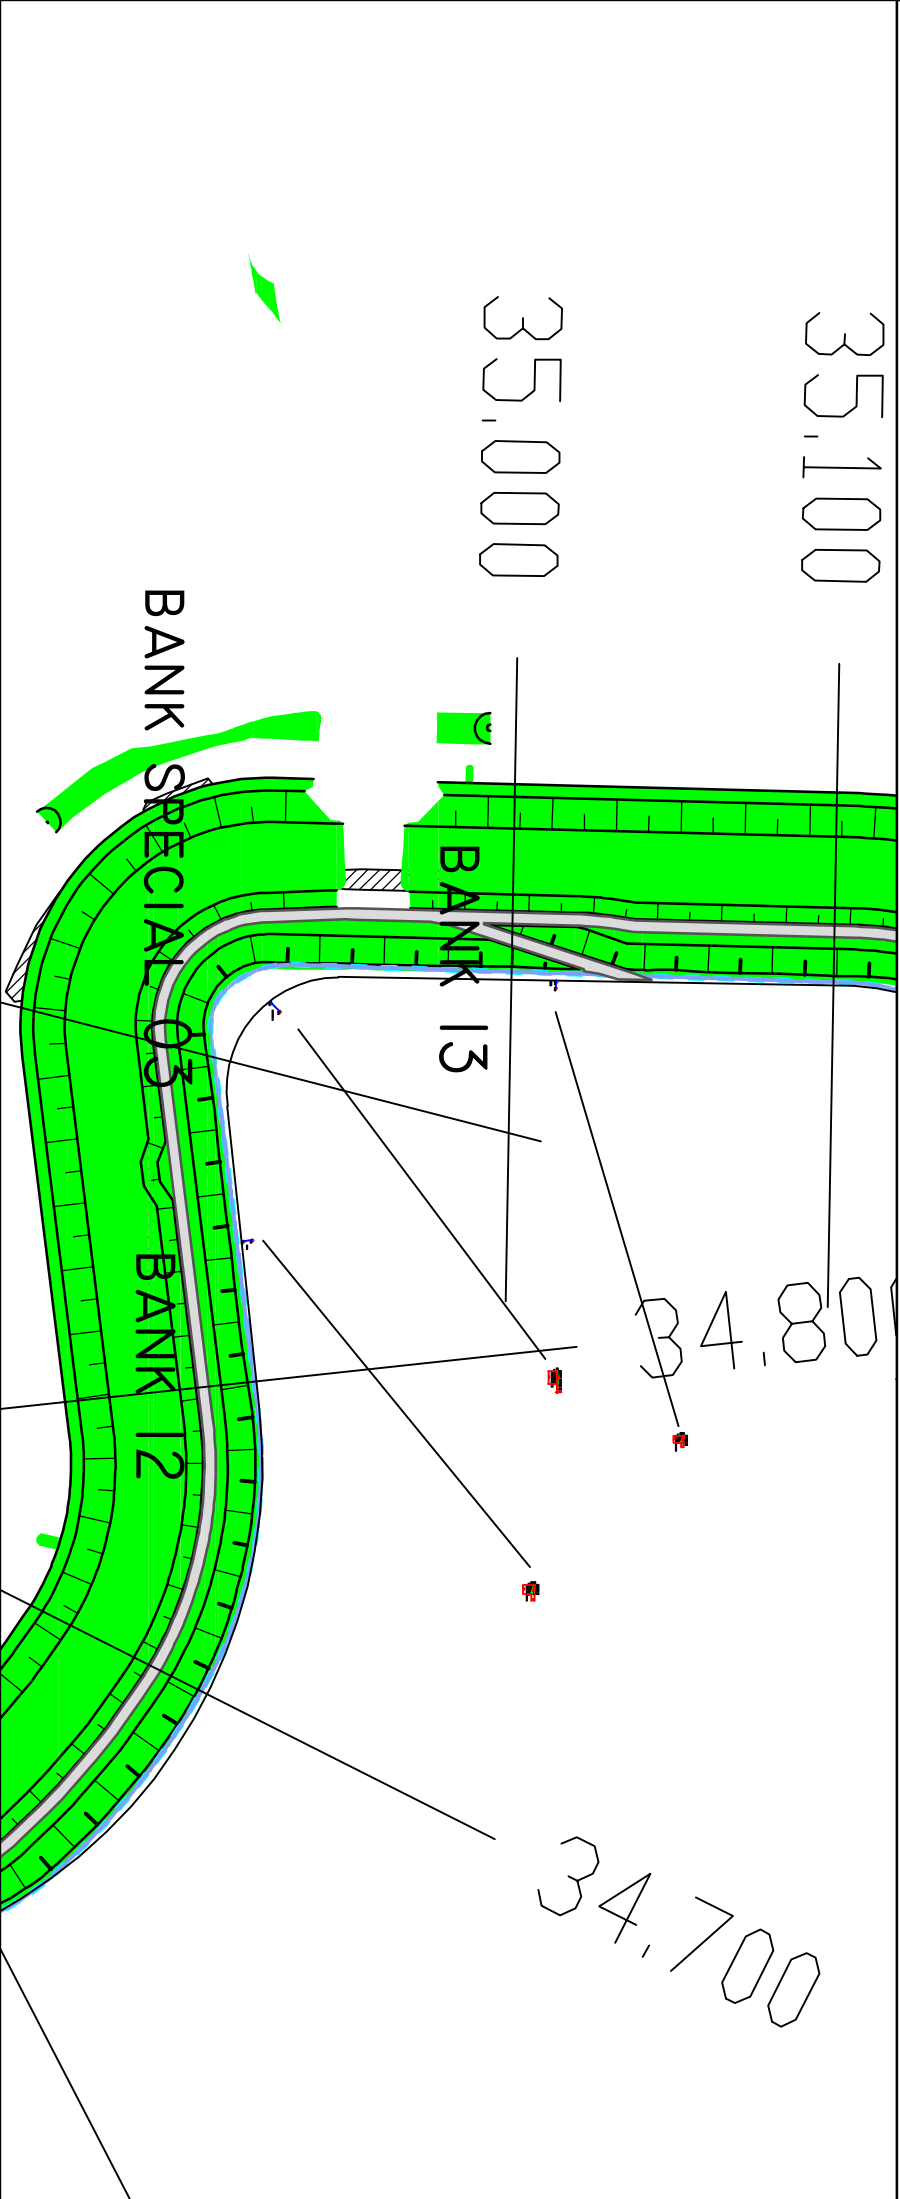
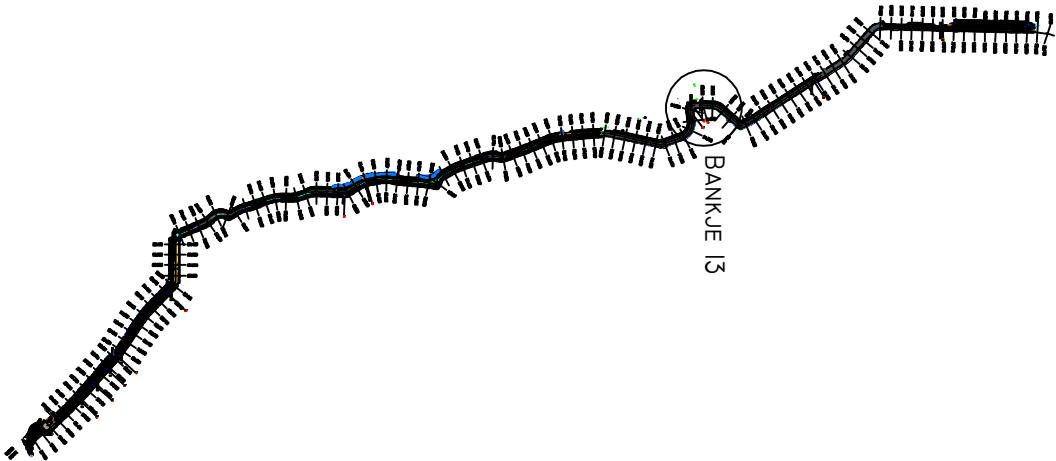
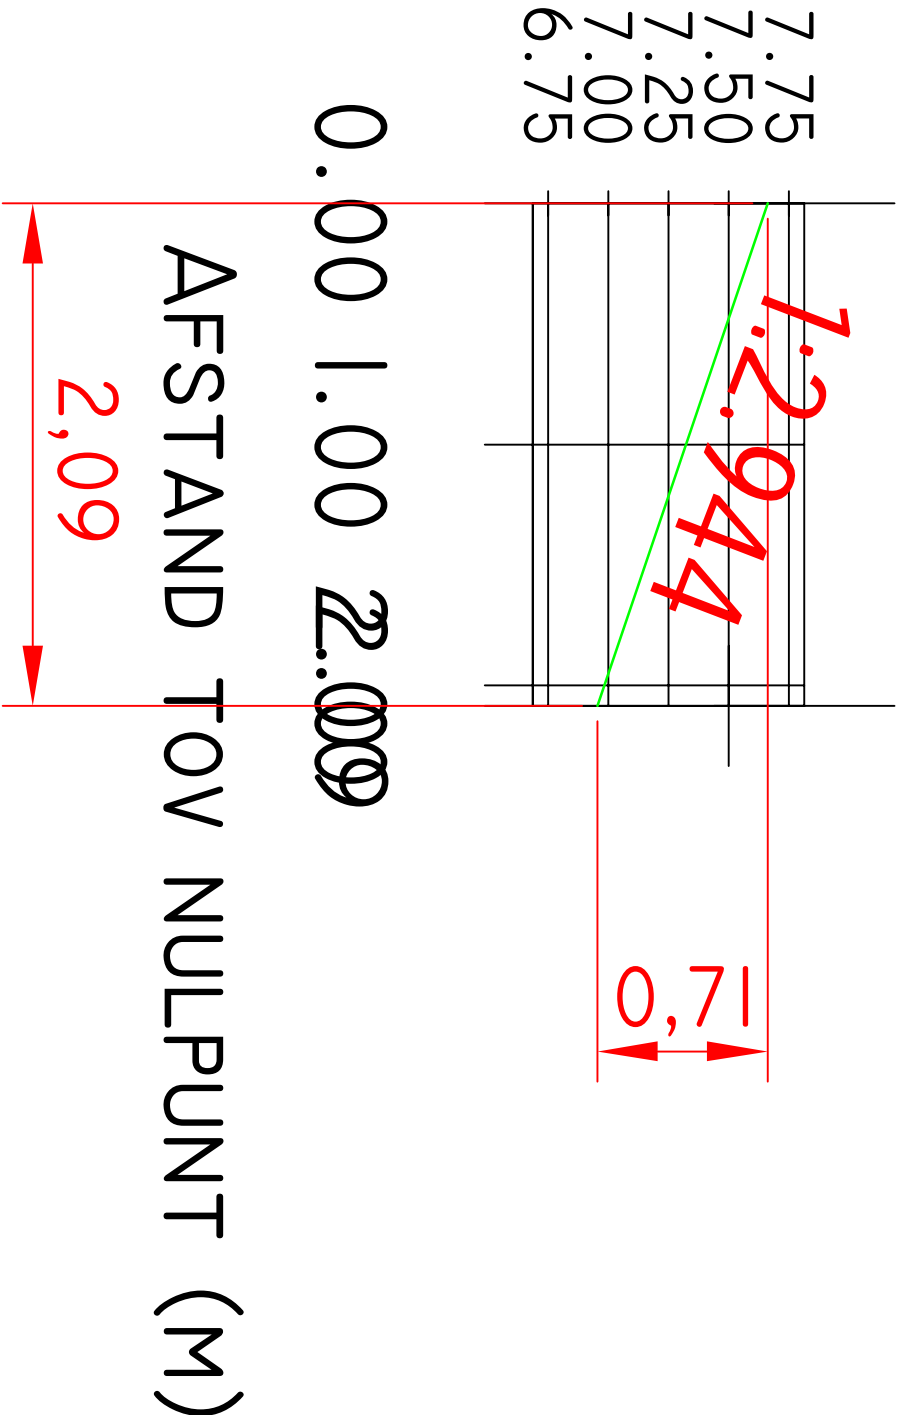

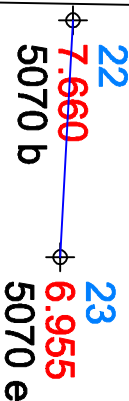


BANKJE 13



 Ommelanderdiek																									
Project Dijkverbetering Eemshaven-Delfzijl																									
Bankje 13 profiel maaveld																									
<table><tr><td>getekend</td><td>HHO</td><td>d.d. 02-03-2020</td><td>par.</td></tr><tr><td>specialist</td><td>V vd Meulen</td><td>d.d. 02-03-2020</td><td>par.</td></tr><tr><td>controle</td><td>WGW</td><td>d.d. 02-03-2020</td><td>par.</td></tr><tr><td>vrijgave</td><td></td><td>d.d.</td><td>par.</td></tr></table>		getekend	HHO	d.d. 02-03-2020	par.	specialist	V vd Meulen	d.d. 02-03-2020	par.	controle	WGW	d.d. 02-03-2020	par.	vrijgave		d.d.	par.	<table><tr><td>blad/bladen</td><td>1/1</td></tr><tr><td>formaat</td><td>A3</td></tr><tr><td>schaal</td><td>nvt</td></tr></table>		blad/bladen	1/1	formaat	A3	schaal	nvt
getekend	HHO	d.d. 02-03-2020	par.																						
specialist	V vd Meulen	d.d. 02-03-2020	par.																						
controle	WGW	d.d. 02-03-2020	par.																						
vrijgave		d.d.	par.																						
blad/bladen	1/1																								
formaat	A3																								
schaal	nvt																								
status		door: topcode																							
DEFINITIEF		Gedichtenbanjes																							
		revisie																							
		A																							