



BLOK: 4.

V3 Dak - Blok 4  
1 : 50

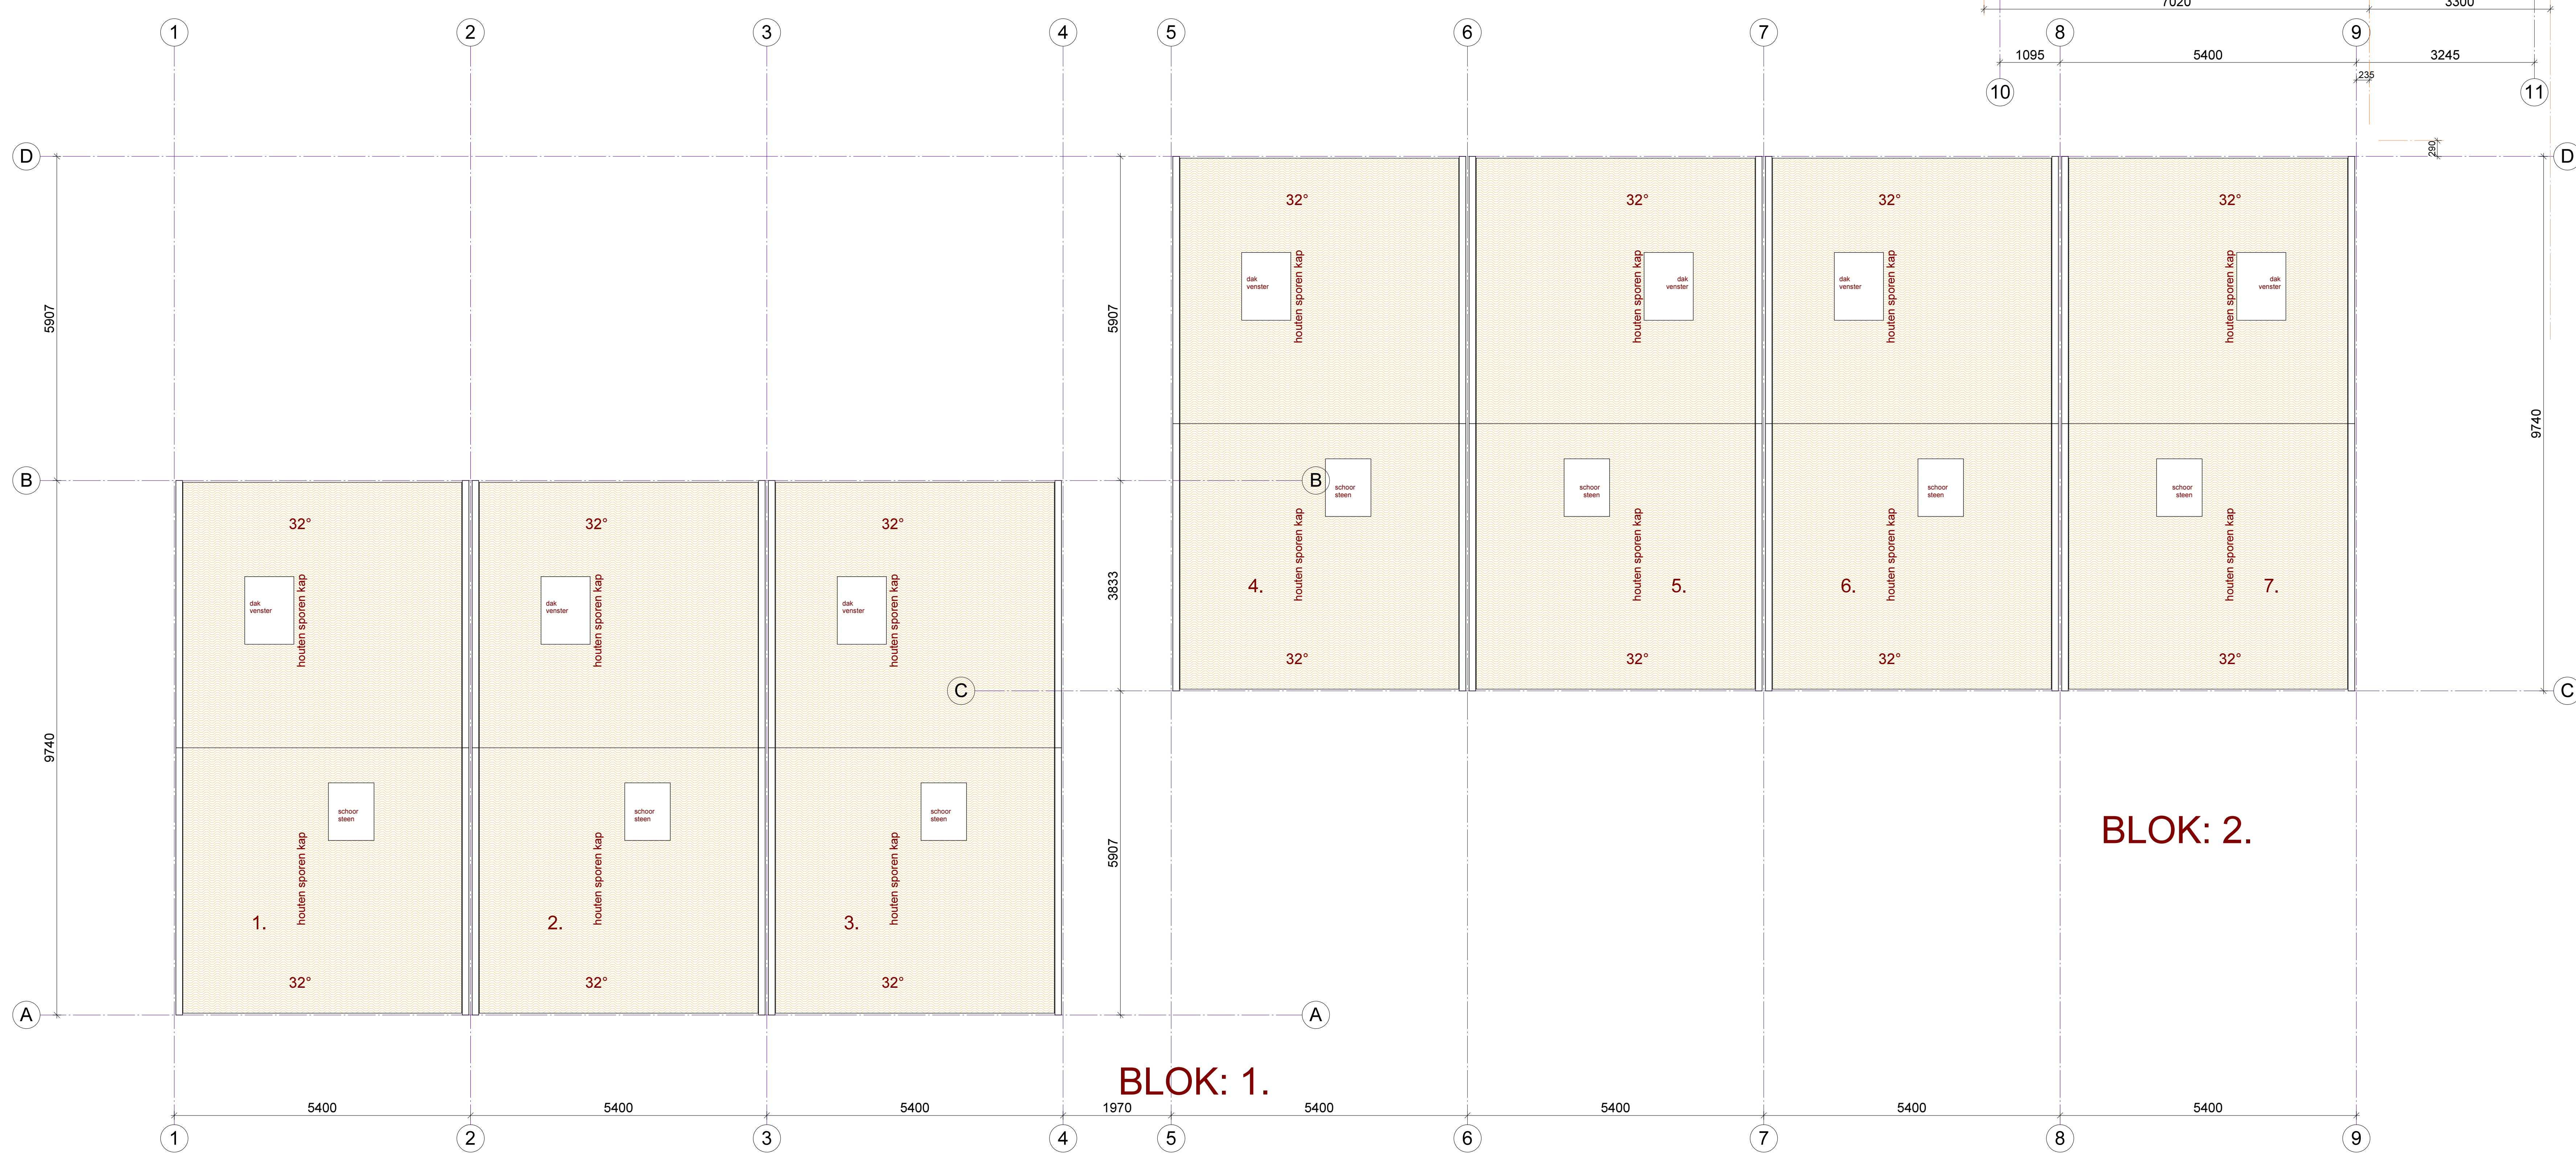


BLOK: 1.

BLOK: 2.

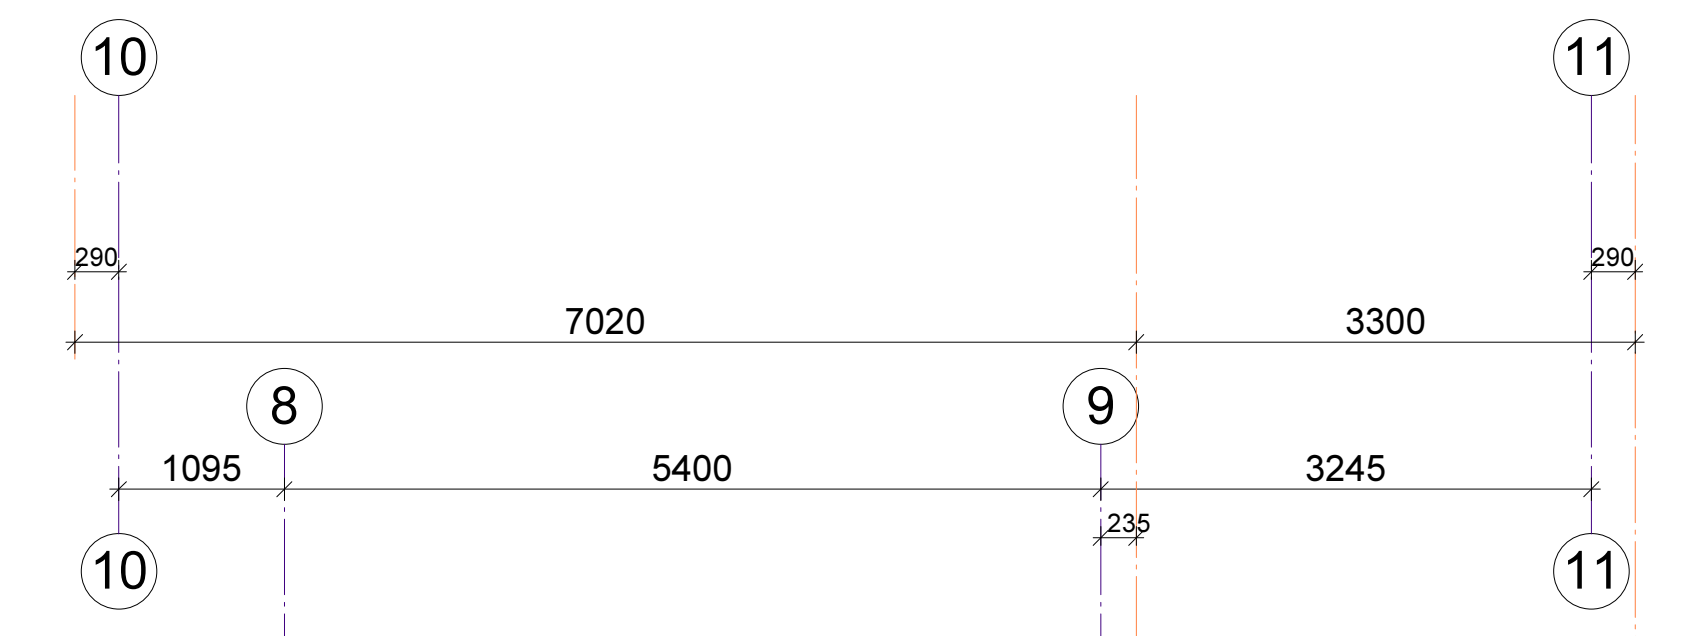

V3 Dak - Blok 1+2  
1 : 50

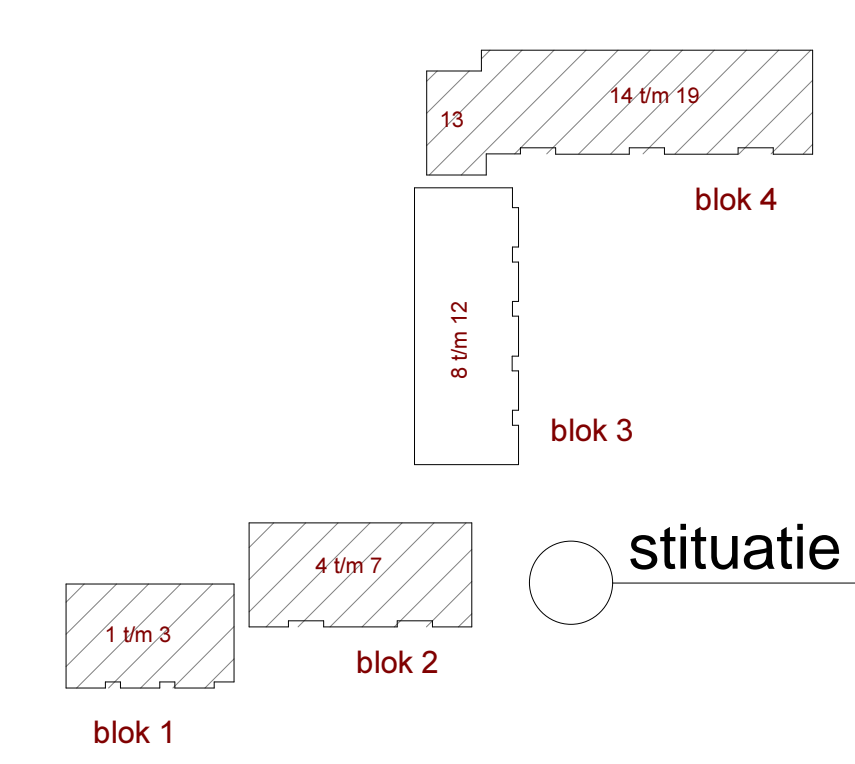

situatie blok 1-2-4