


Postcode 3444 BE. 30C.

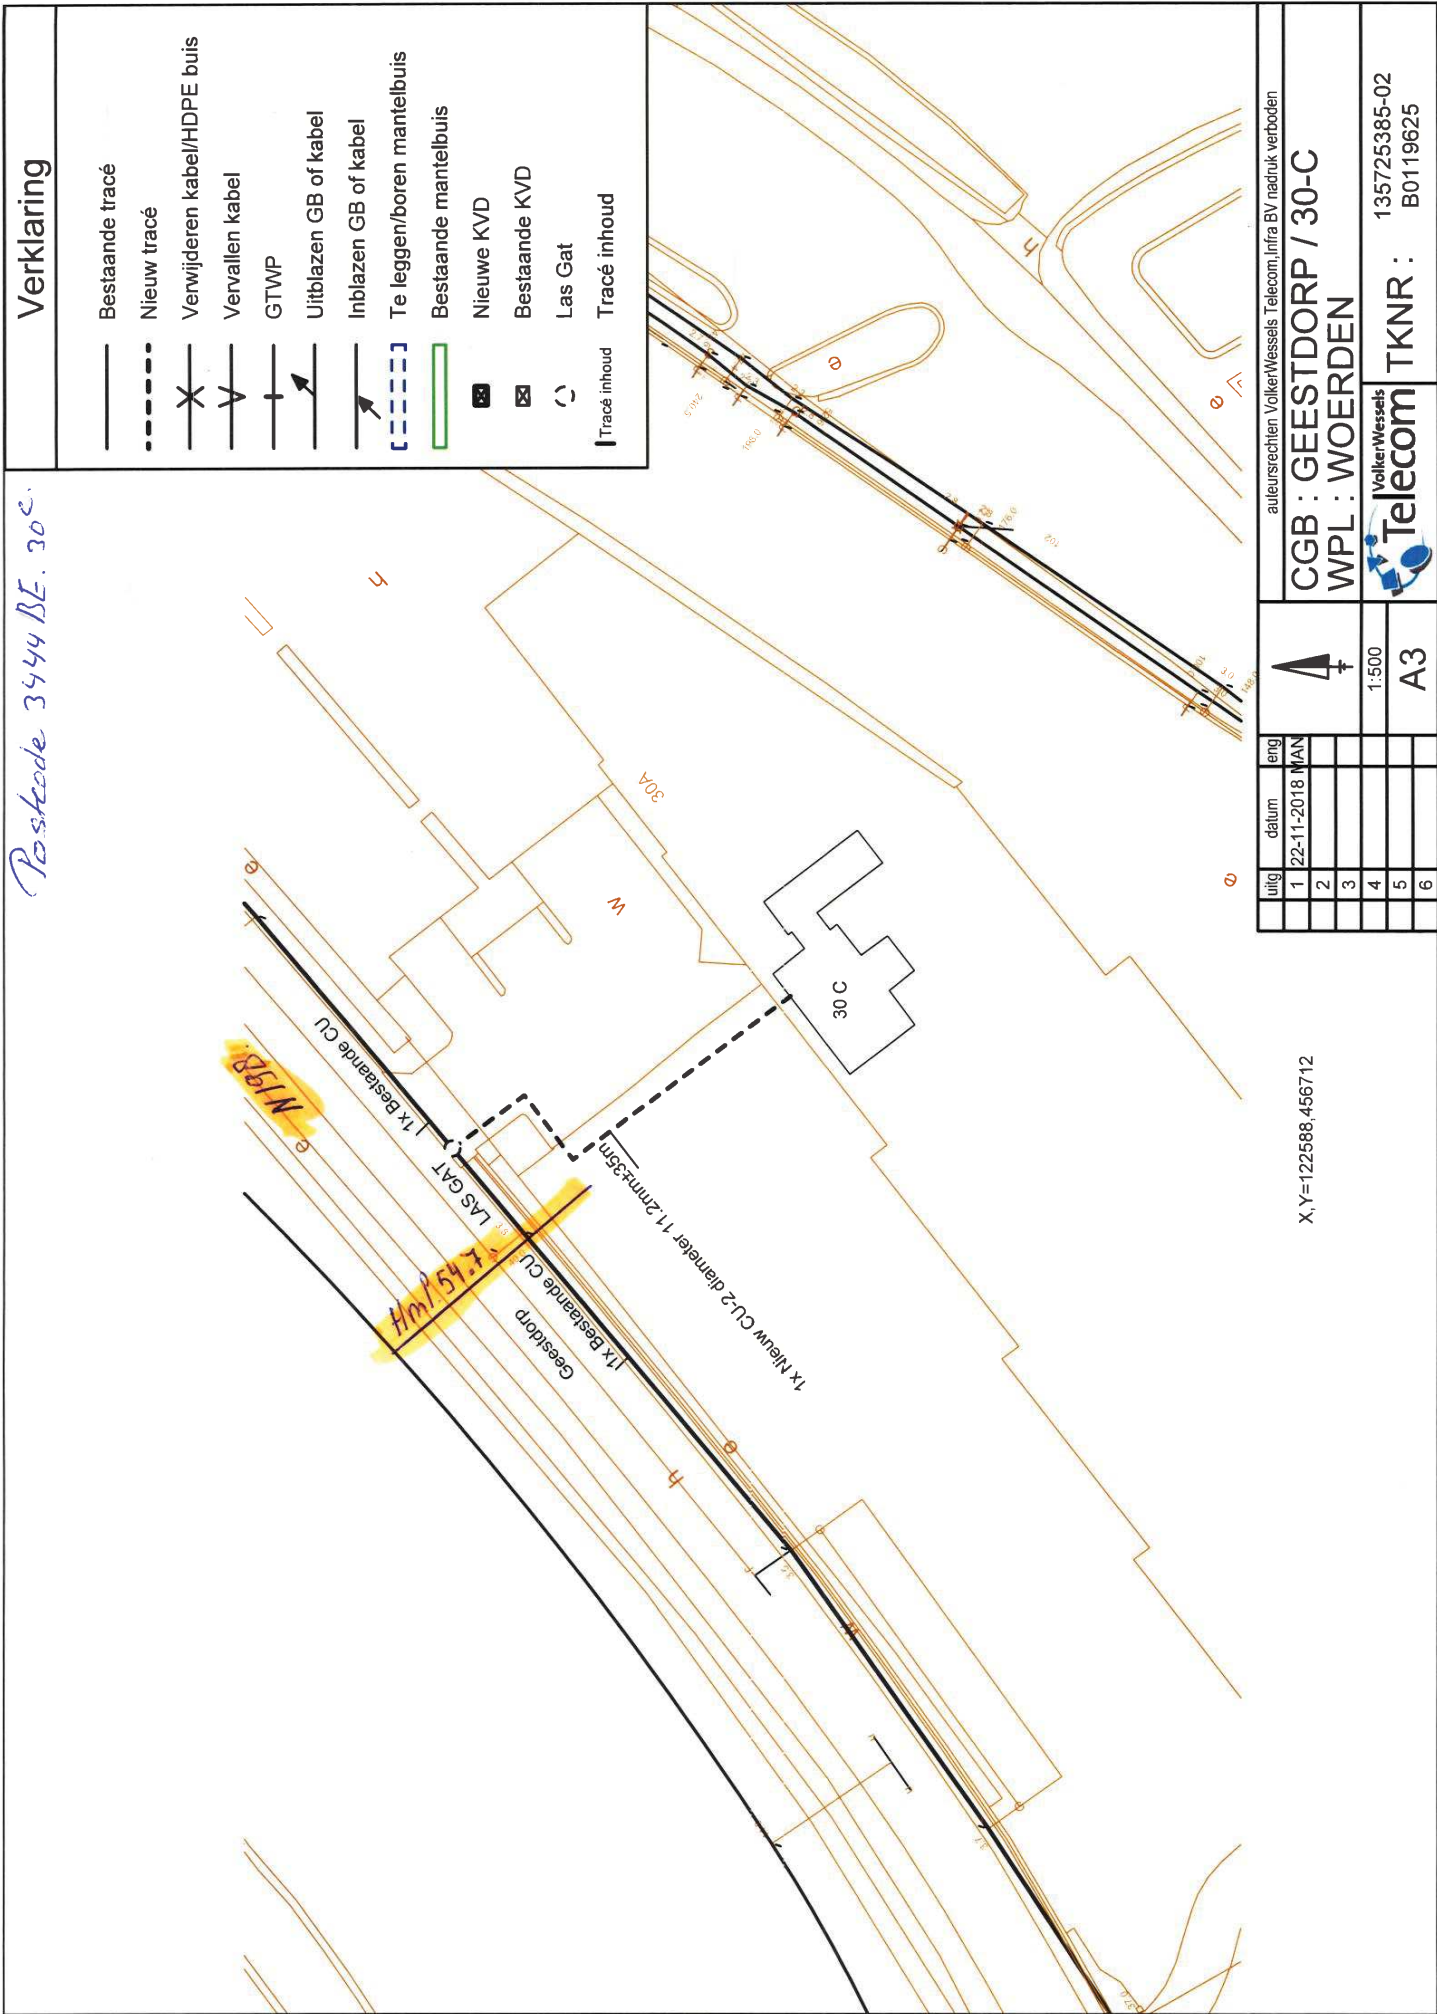

X,Y=122588,456712

uitg.	datum	eng.
1	22-11-2018	MAN
2		
3		
4		
5		
6		

4

1:500

A3

auteursrechten VolkerWessels Telecom, Infra BV nadruk verboden

CGB : GEESTDORP / 30-C
WPL : WOERDEN

VolkerWessels
Telecom
TKNR : 135725385-02
B0119625