




Bovenaanzicht

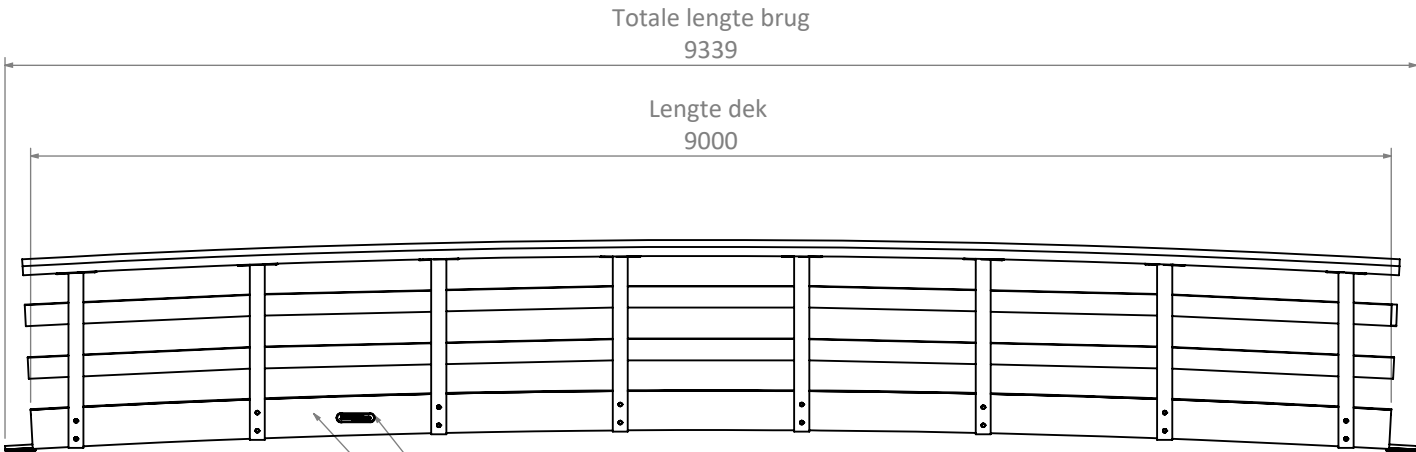

Zijaanzicht

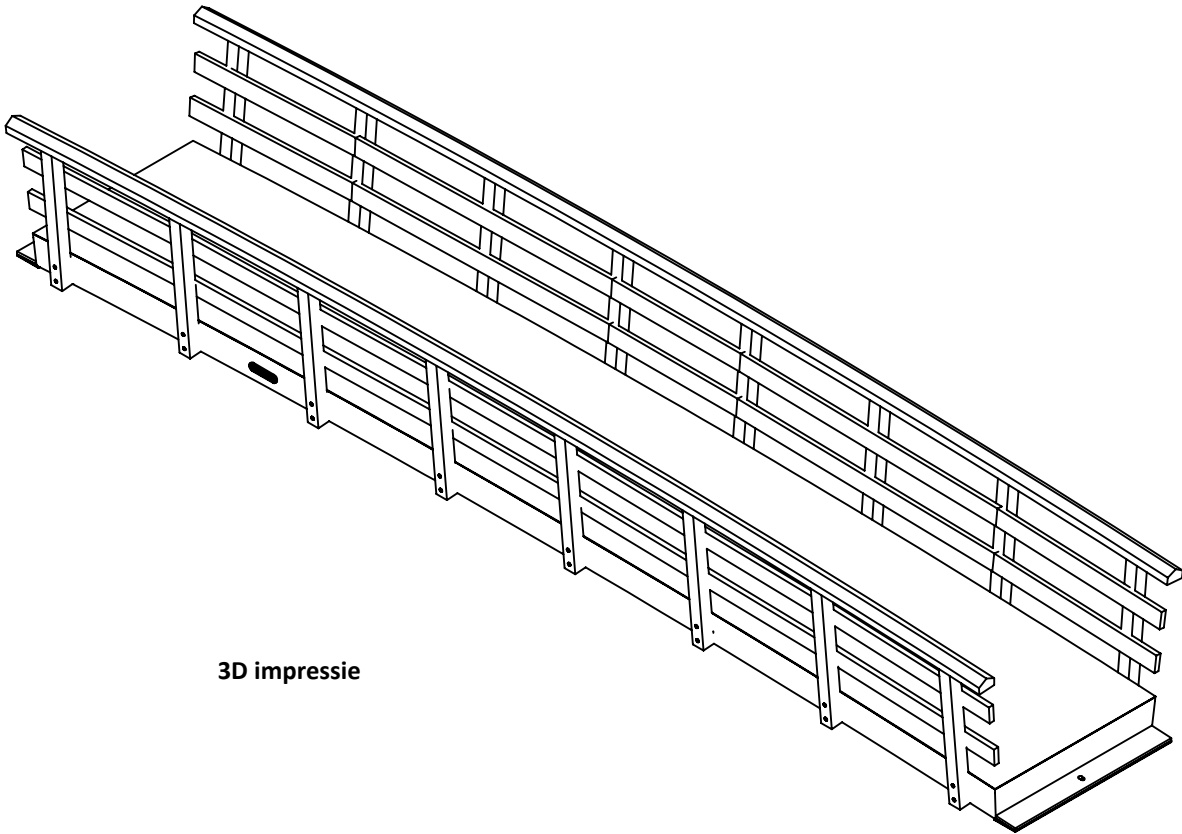

3D impressie

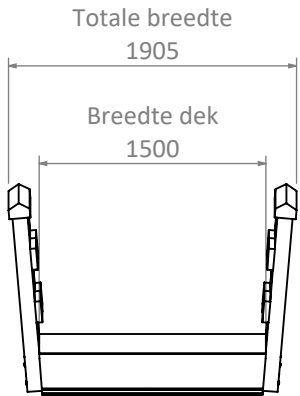

Vooraanzicht

Informatie:

Gerelateerde tekeningen:  
Dek: 17-279-000-10-20-TEK-01-InfraCore\_dek  
Hekwerk: 17-279-000-20-20-TEK-01-Hekwerk

Brug: 555, 556 & 557  
Onderwerp: Brug  
Materiaal: Glasvezelversterkt polyester



Oostdijk 25, 3077 CP Rotterdam, +31 (0)10 476 58 58  
Info@fibercore-europe.com, www.fibercore-europe.com

Opdrachtgever:	Gemeente Woerden		
Werkordernummer:	17-279, Drie bruggen - Woerden		
Tekening nummer:	17-279-000-00-20-TEK-01-Brug		Rev: 2.0

	Getekend	Gecontroleerd	Goedgekeurd	Blad:	1 of 1
Naam:	K. Stouthamer	M. Veltkamp		Schaal:	1:50
Datum:	31-10-2017	31-10-2017		Formaat:	A3
				Eenheid:	mm

© copyright FiberCore Europe BV. This document is the property of FiberCore Europe BV and may contain confidential and proprietary information. It may not be used for any purpose other than that which is supplied. This document may not be completely or partly disclosed, copied, duplicated or in any way made use of without prior written approval of FiberCore Europe BV.

Afstand in mm	Tolerantie in mm
0-50	+/- 2
50-500	+/- 5
500-5000	+/- 10
>5000	+/- 20