





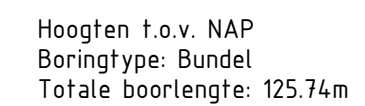

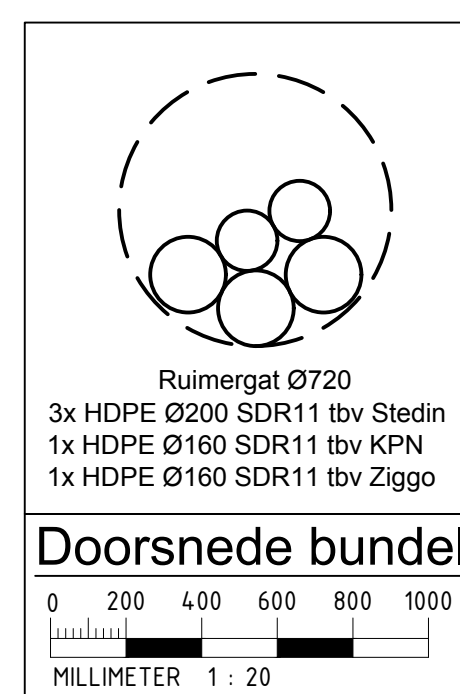

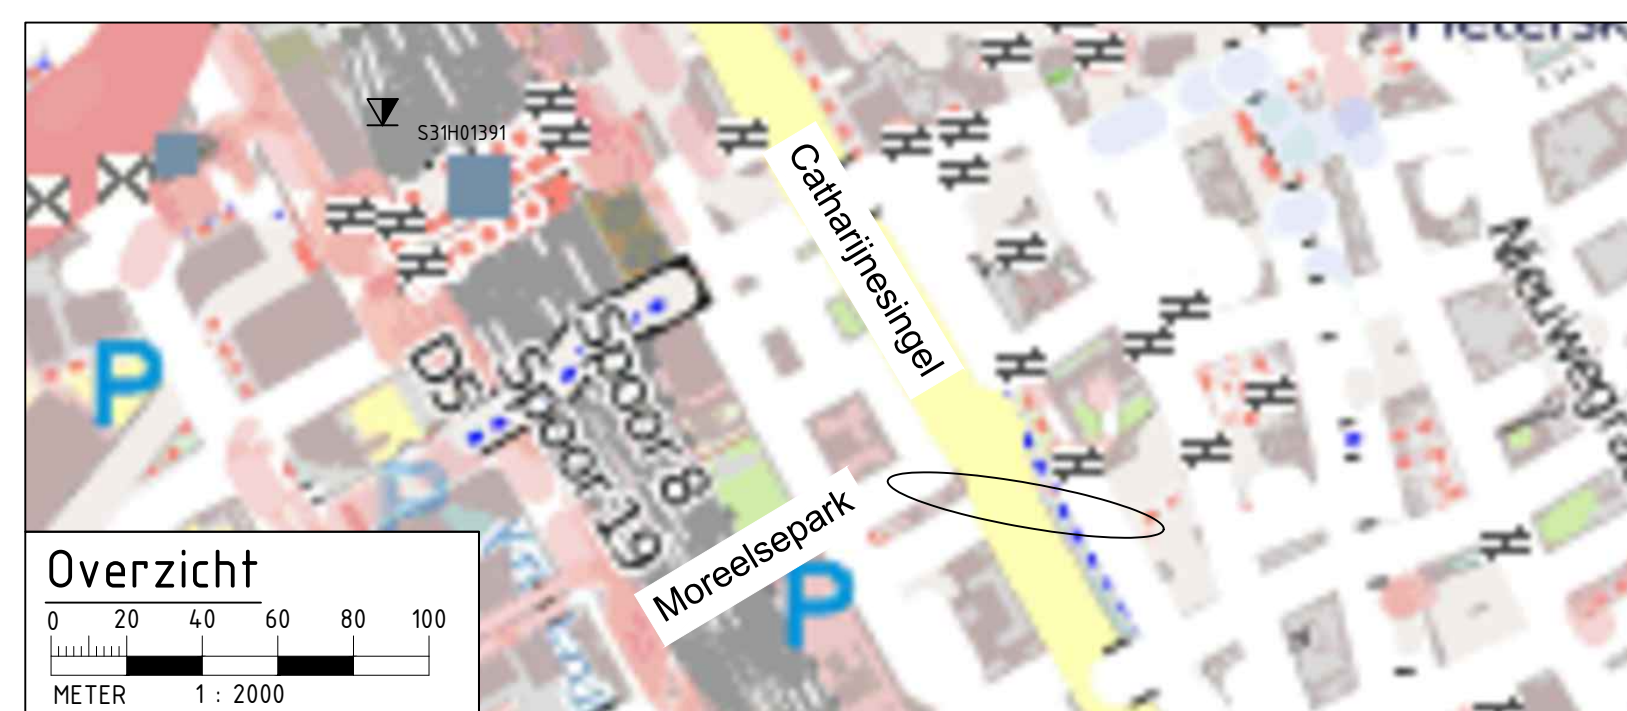

**Lengteprofiel**

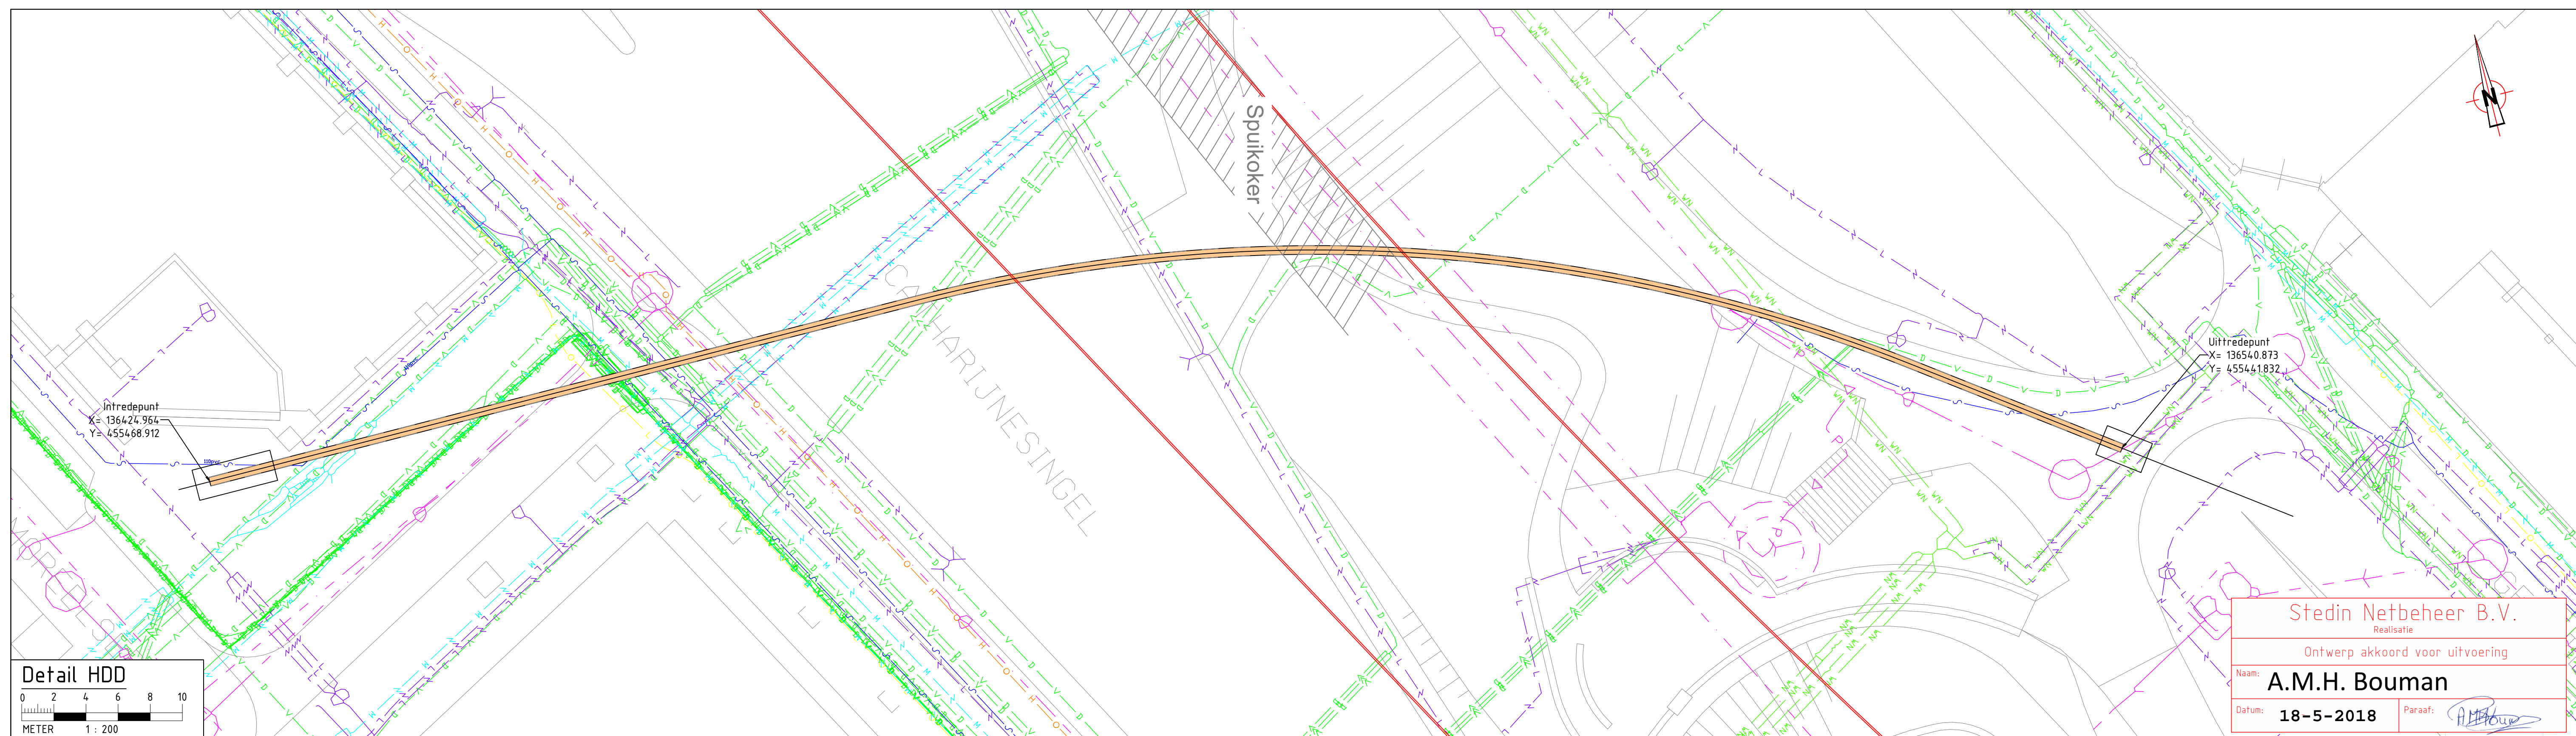

0 2 4 6 8 10  
METER 1 : 200

[illegible]

**Legenda ALGEMEEN**

-  Te verwijderen MS kabels
-  Te leggen MS kabels
-  Bestaande mantelbuis
-  Te leggen mantelbuis
-  Te maken boring
-  Te maken avegaarborring

**Sonderingen**

-  Bestaande mof
-  Nieuw te maken mof



**Legenda bestaande Kabels & Leidingen**

The legend consists of a vertical list of 15 items, each preceded by a horizontal line segment. The line segments are color-coded and some have numbers on them. The items are: Cai (green line), CO2 leiding (green line with '00'), Electra LS (green line with '00'), Electra MS (green line with '00'), Electra HS (green line with '00'), LD gasleiding (blue line with '00'), HD gasleiding (blue line with '00'), Gasunie leiding (blue line with '00'), Oleifleding (blue line with '00'), Riool (blue line with '00'), Drukriool (blue line with '00'), KPN (blue line with '00'), Diverse Telecom (UPC, Tele2, enz) (blue line with '00'), Waterleiding (blue line with '00'), Transport waterleiding (blue line with '00'), Warmte SV (red line with '00'), and Sonderingen (red line with '00').

- Cai
- CO2 leiding
- Electra LS
- Electra MS
- Electra HS
- LD gasleiding
- HD gasleiding
- Gasunie leiding
- Oleifleding
- Riool
- Drukriool
- KPN
- Diverse Telecom (UPC, Tele2, enz)
- Waterleiding
- Transport waterleiding
- Warmte SV
- Sonderingen

1	30-04-2018	SL	AO	Inleidpunt beschouwen
0	18-04-2018	SL	AO	eerste opzet
Rev.	Datum	Get.	Gez.	WIJZIGING

			
OPDRACHTGEVER :			
ONTWERP : S.Latuhu	GETEKEND : S.Latuhu	DATUM : 18 april 2018	Joulz Projects
PROJ.NR. : UP-00162	SCHAAL : 1:200	FORMAAT : A1	Ingenieurs & adviesbureau Track Engineering
PROJECT :		Postbus 19230 3000 BE Rotterdam PM_Teamtrace@joulz.nl 06-48888888	
Catharijnesingel Zuid Utrecht Vervangen 3x10kV dmv gestuurde boring thv Moreelsepark - Catharijnesingel		TEKENING NR. 2017.12.0001-500	
ONDERWERP : <i>Boortekening</i>			