


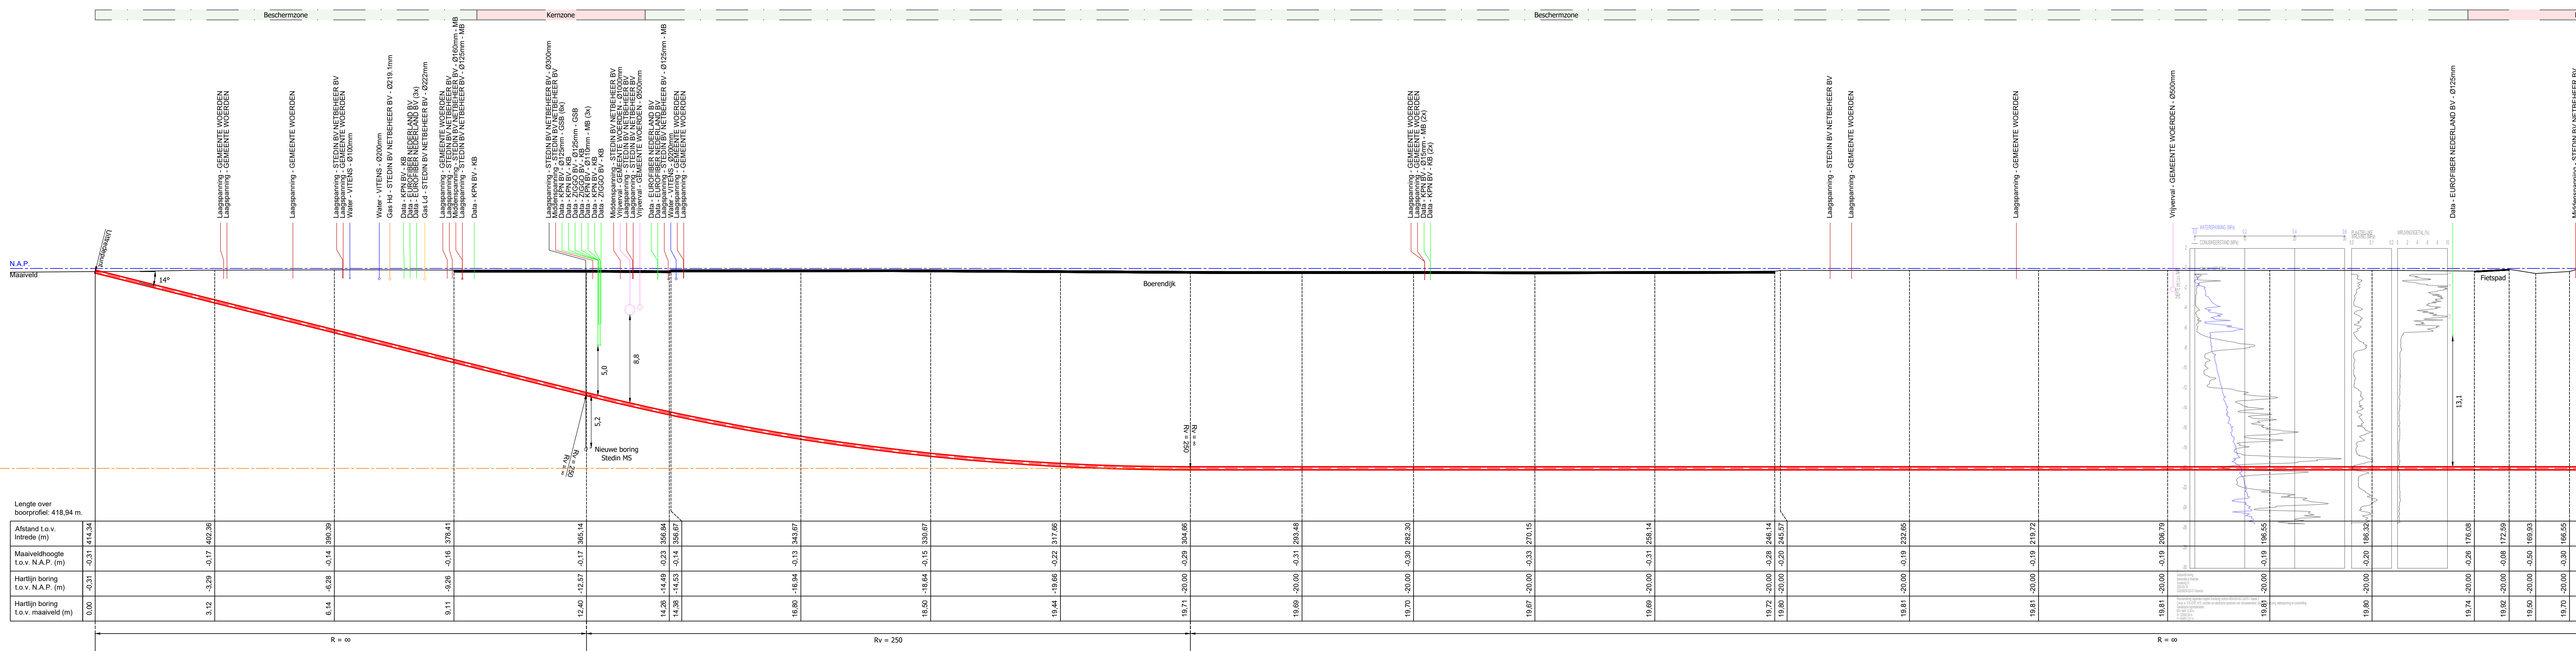


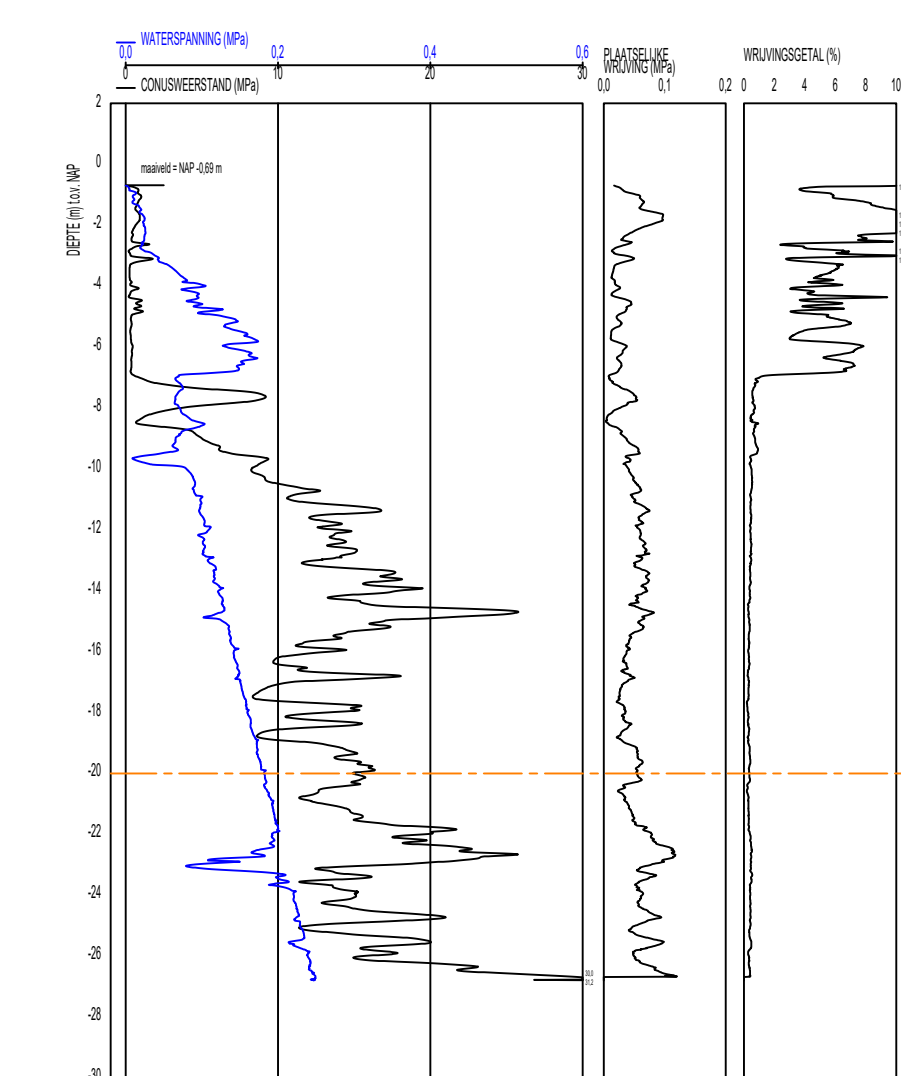

Schaal: 1:250

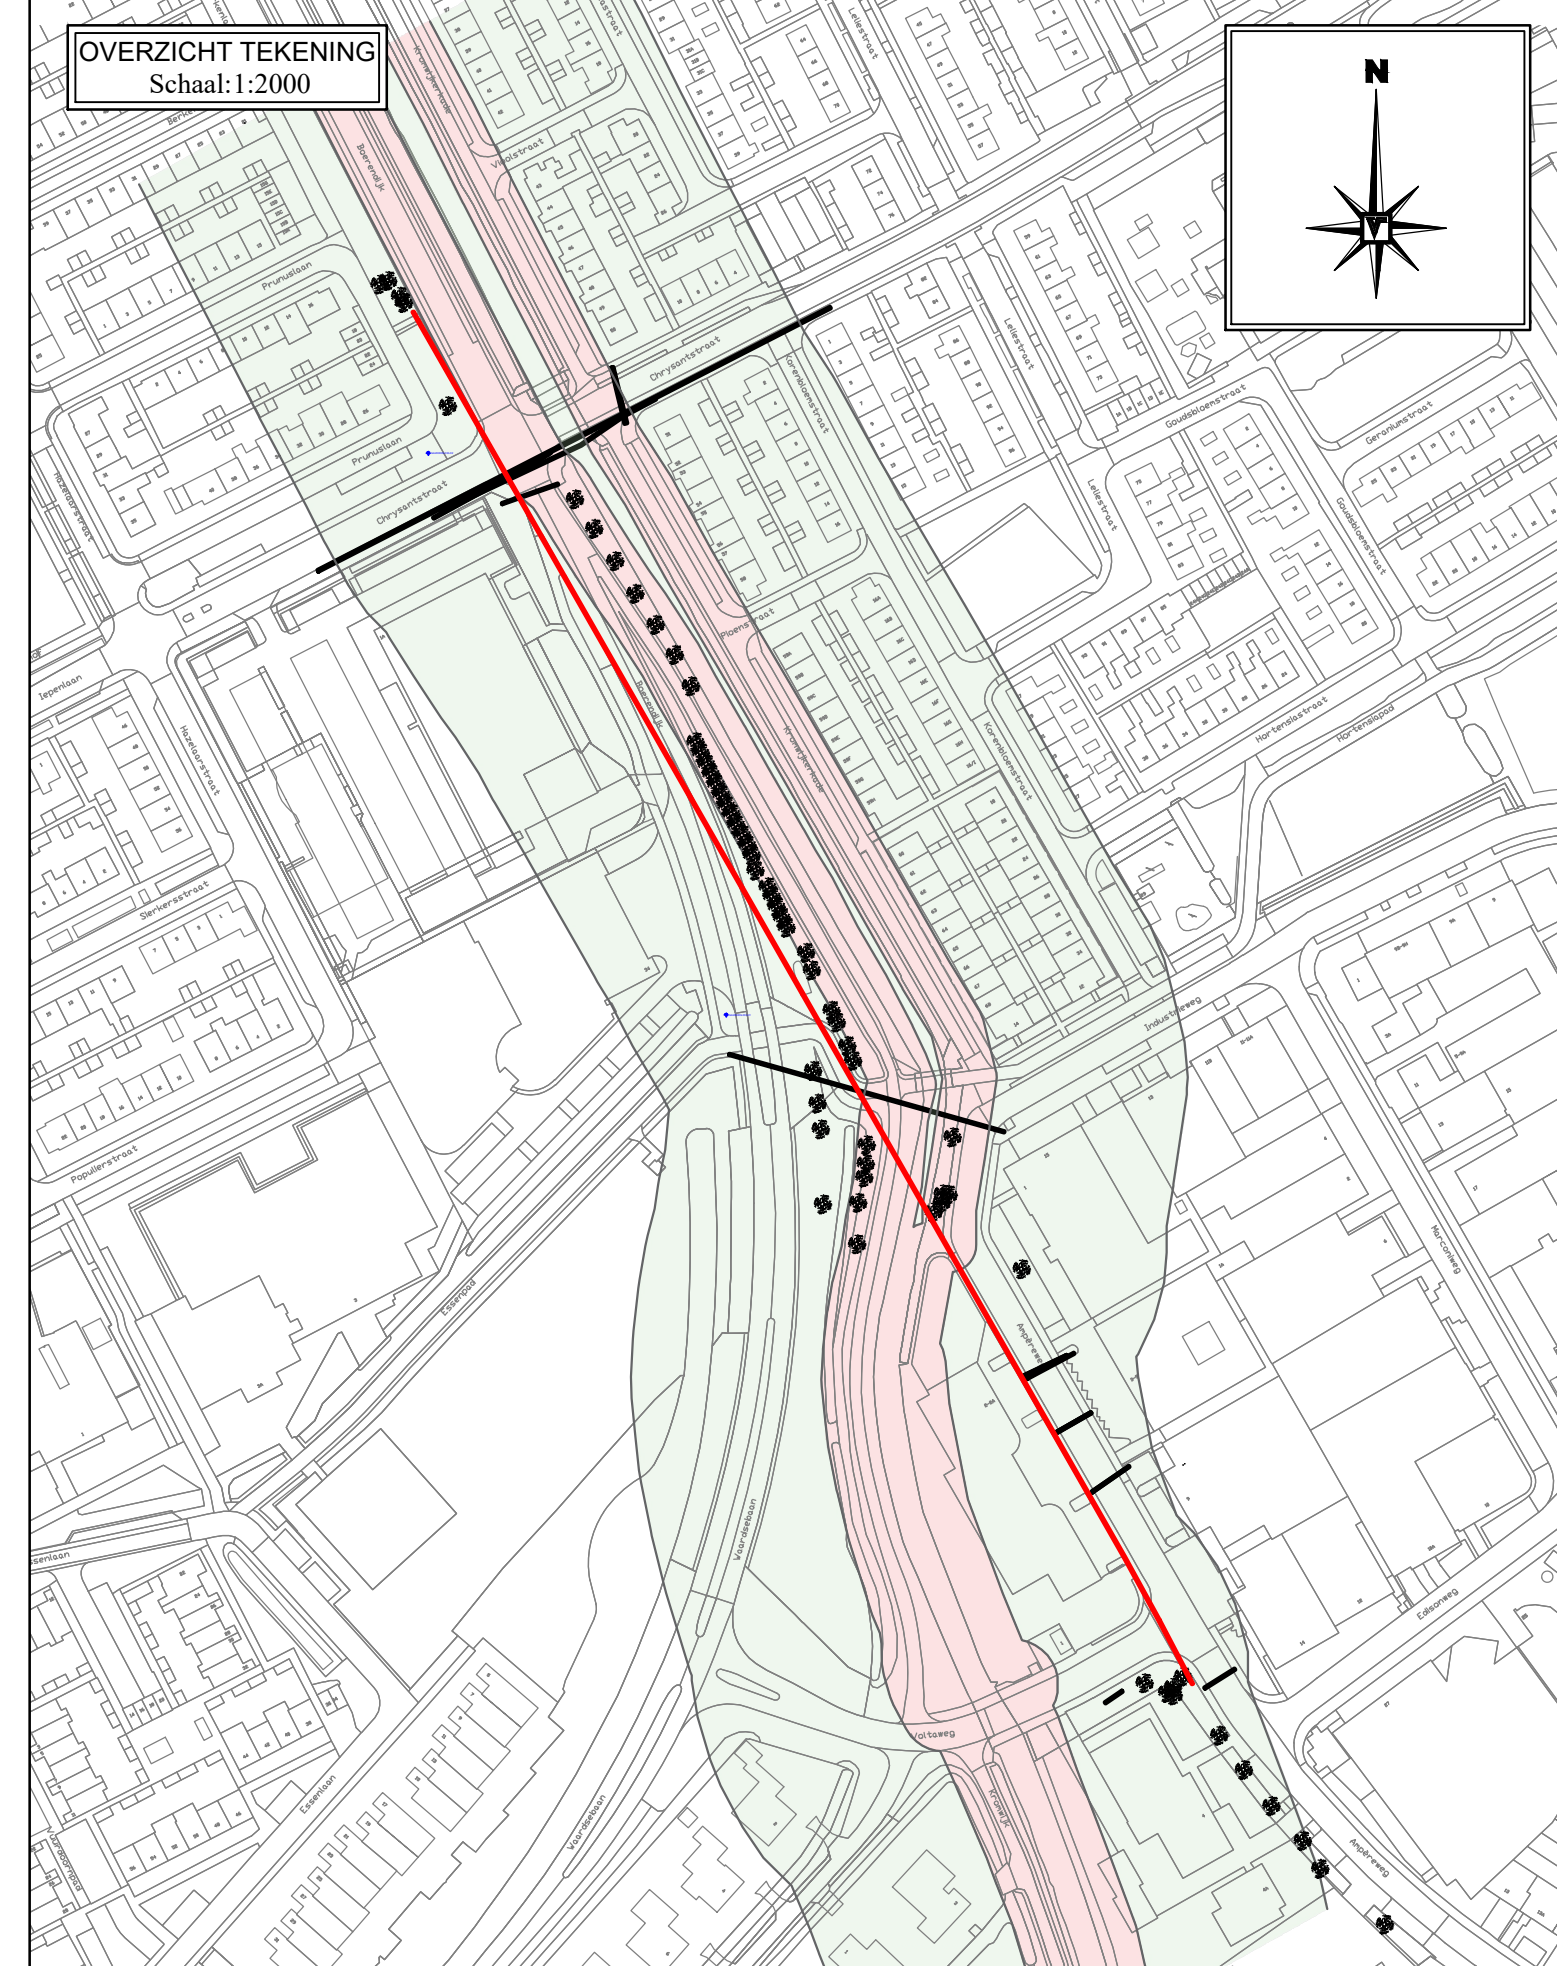

Schaal: 1:250

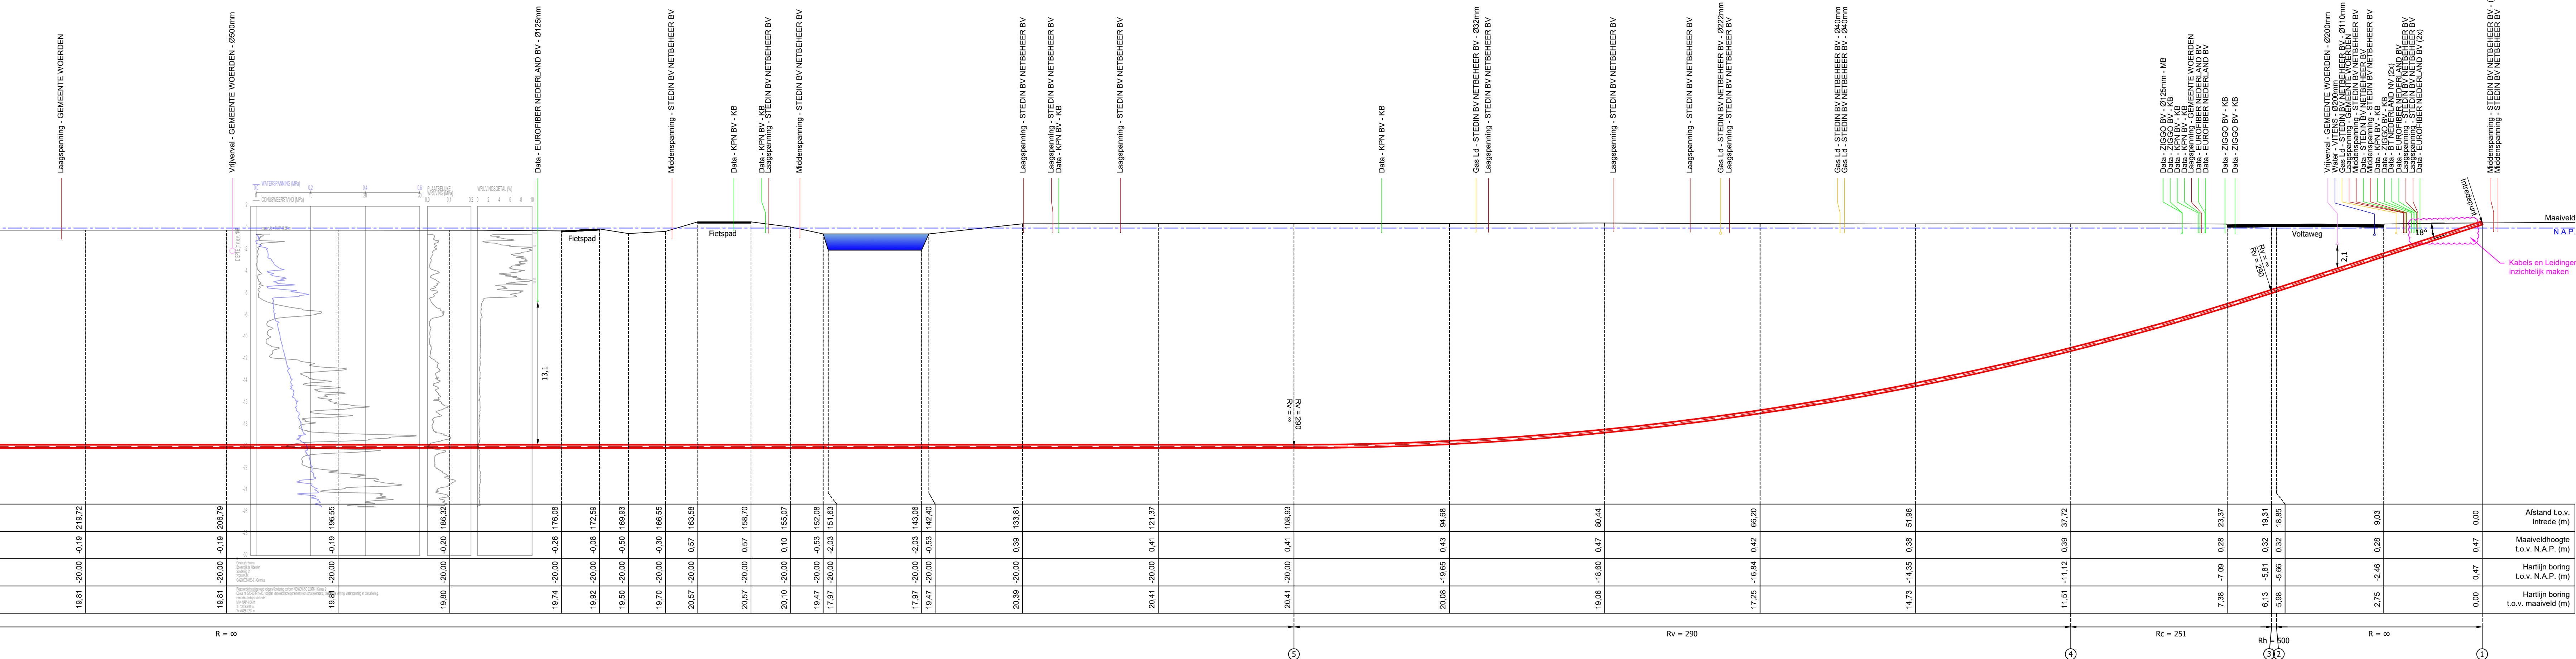

Schaal: 1:500

